



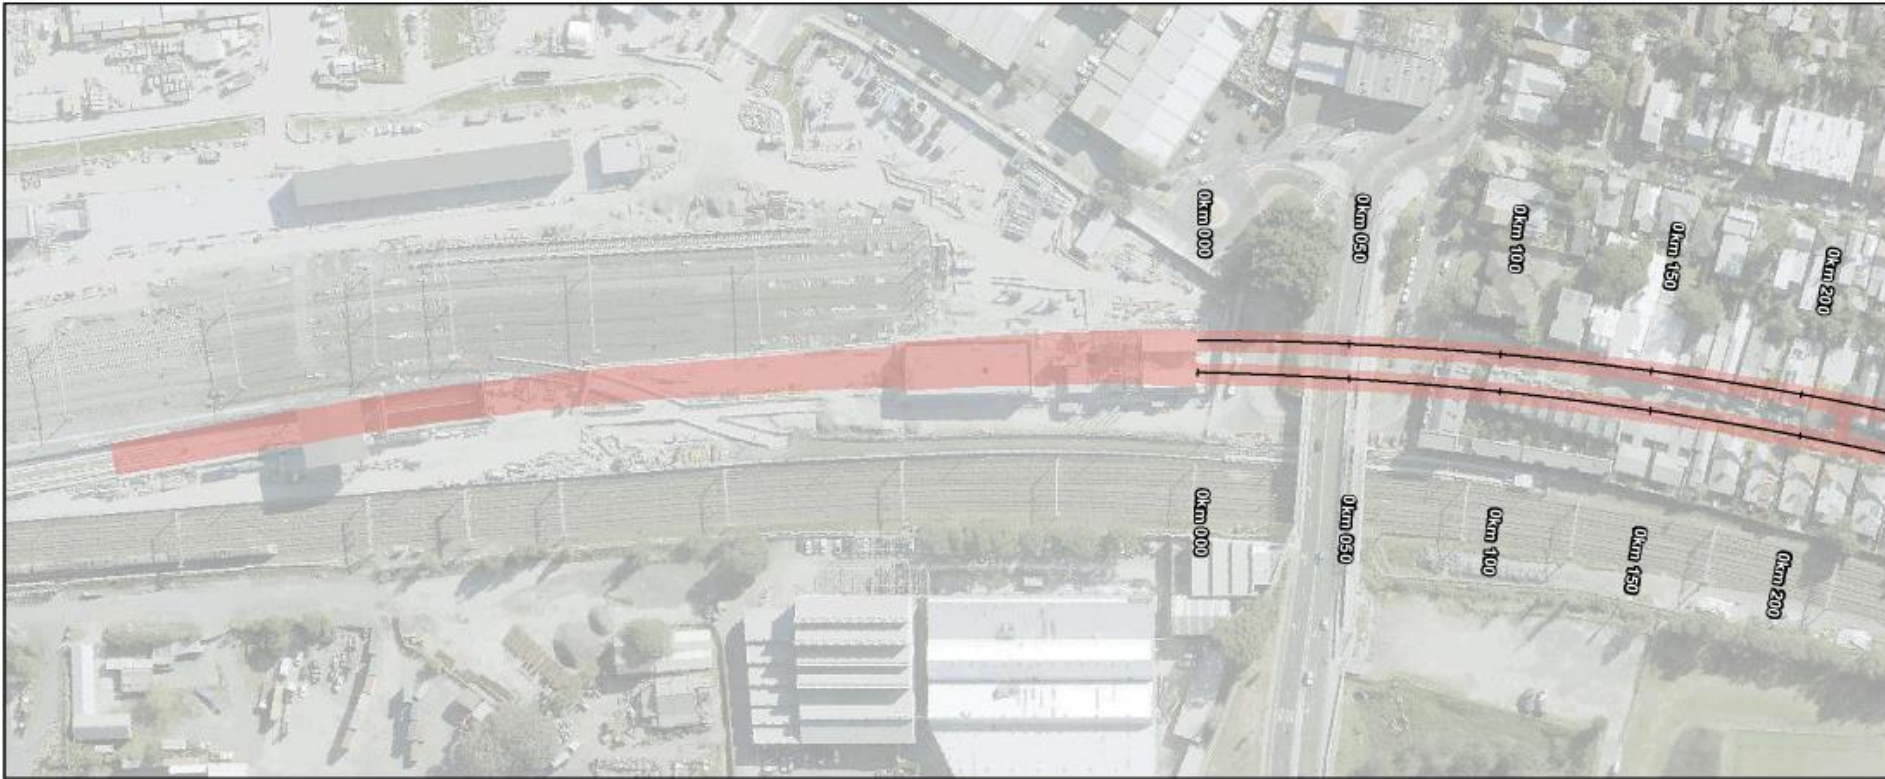


Sydney Metro
Track Alignment

Station Structures

EPL Premise Area

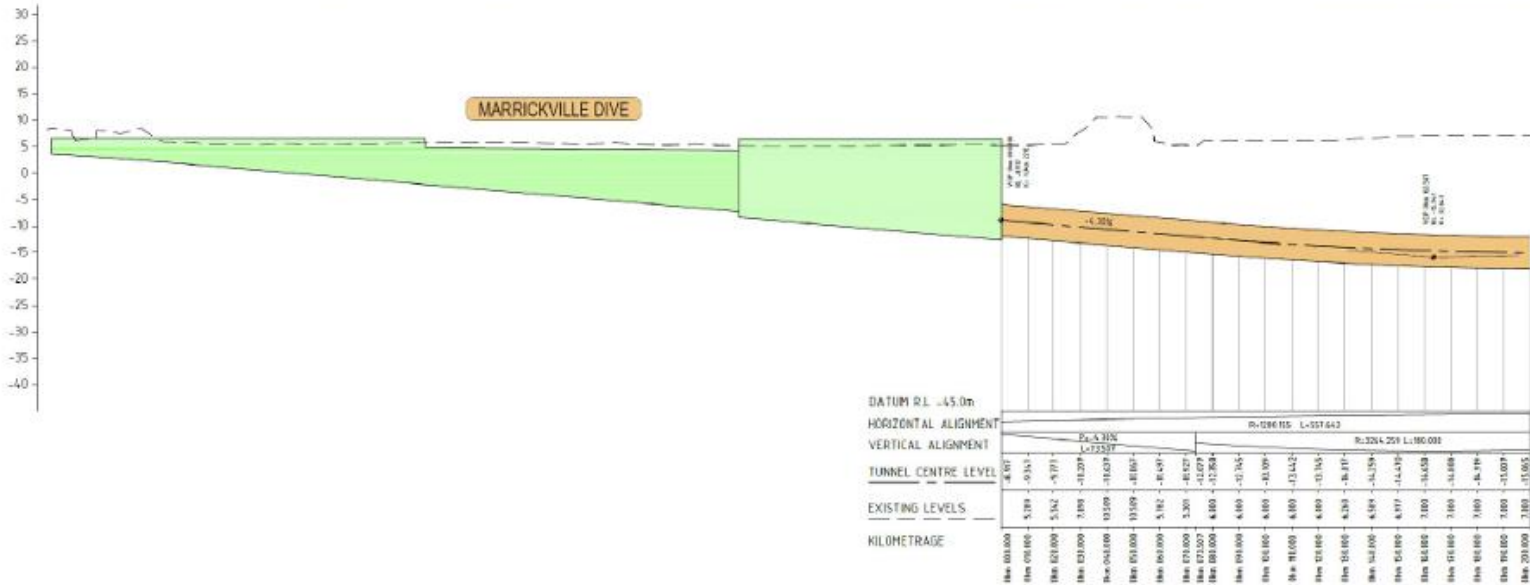

Rev	Description	Date
D	Modification of Premise Area, Shared Access Area & SystemsConnect Area	18/10/2020
C	Modification of Surface Premise Boundary & Shared Access Area	11/06/2020
B	Modification of Surface Premise Boundary	28/07/2020
A	Premise Boundary created	29/04/2020

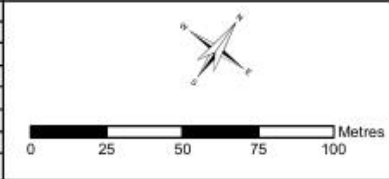


Status	FOR CONSTRUCTION			
Designed By	PB	Drawn	GIS	
Coordinate System	MGA ZONE 56	Date Printed	30/10/2023	
Height Datum	AHD	Date Issued	30/10/2023	
Filename:	CH00n_000 - Rev 53.mxd			


Subsurface EPL Premises Map					
Marrickville Dive - 0km 200m (Page 1 of 30)					
Project Number	Location	Discipline	Type	Document Number	Rev
SMCSWLWC-SYC	CSW	EM	GRA	003847	53



- Sydney Metro Track Alignment
- Station Structures
- EPL Premise Area

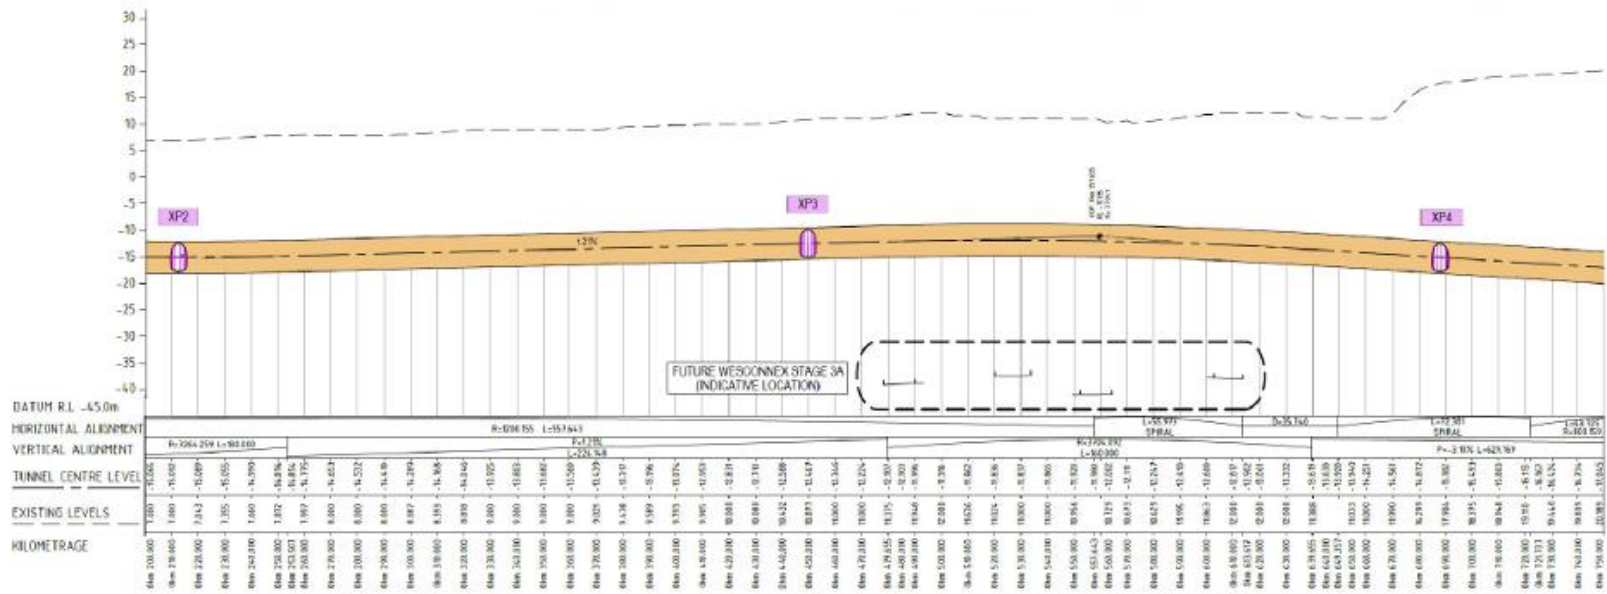

Rev	Description	Date
A	Premise Boundary created	20/04/2020

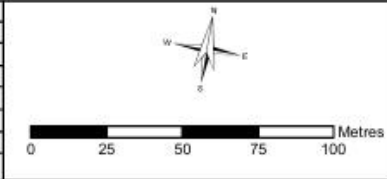


Status	FOR CONSTRUCTION		
Designed By	PB	Drawn	GIS
Coordinate System	MGA ZONE 56	Date Printed	30/10/2023
Height Datum	AHD	Date Issued	30/10/2023
Filename:	CH00c 200 - Rev 53.mxd		


Subsurface EPL Premises Map					
CH: 0km 200m - 0km 750m (Page 2 of 30)					
Project Number	Location	Discipline	Type	Document Number	Rev
SMCSW/LWC-SYC	CSW	EM	GRA	003847	53



- Sydney Metro Track Alignment
- Station Structures
- EPL Premise Area

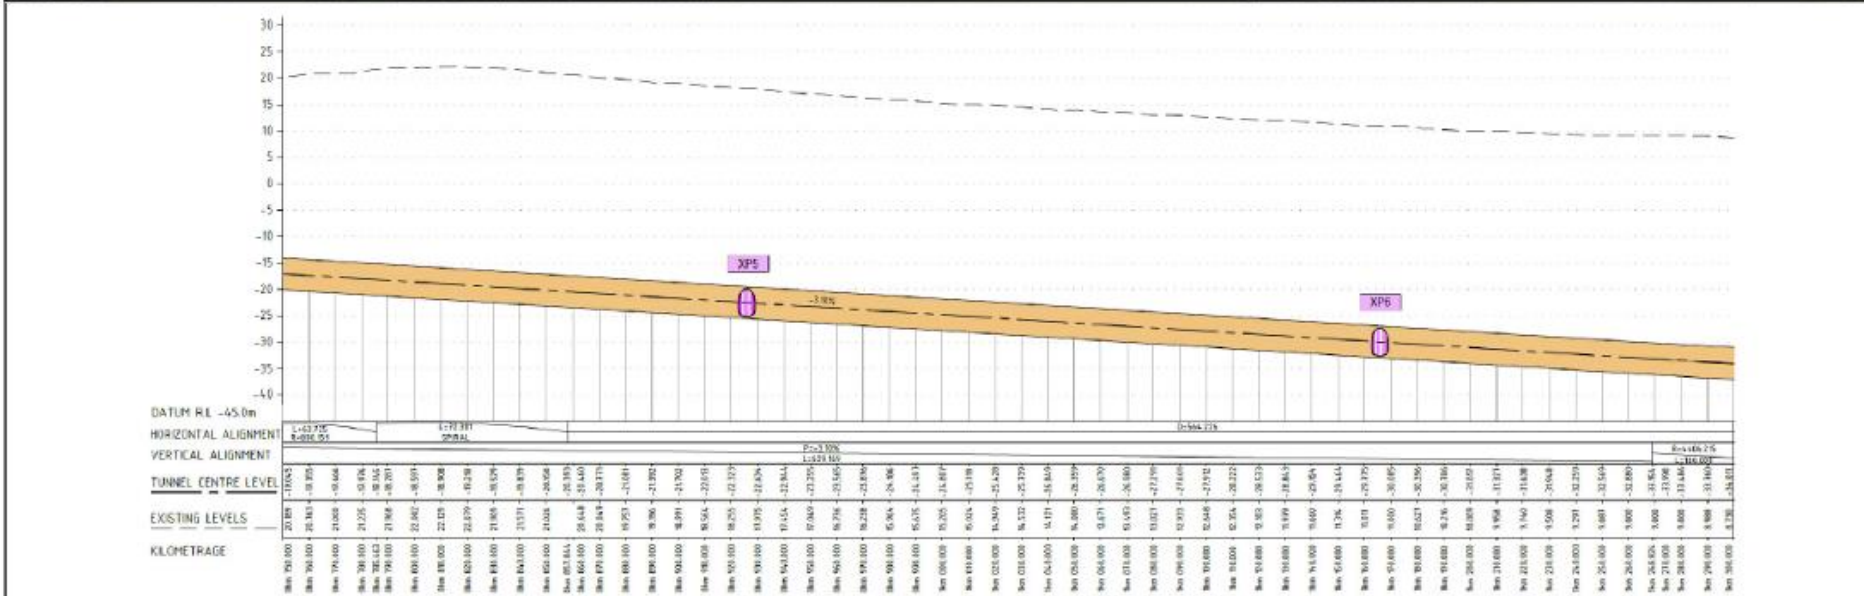

Rev	Description	Date
A	Premise Boundary created	20/04/2020

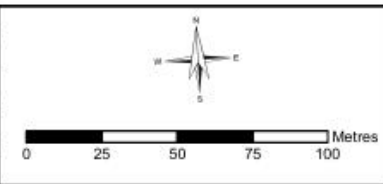



Metro Trains Sydney



Status			
FOR CONSTRUCTION			
Designed By	PB	Drawn	GIS
Coordinate System	MGA ZONE 56	Date Printed	30/10/2023
Height Datum	AHD	Date Issued	30/10/2023
Filename:	CH010m 753 - Rev 53.mxd		


Subsurface EPL Premises Map

CH: 0km 750m - 1km 300m (Page 3 of 30)


Project Number	SMCSWLWC-SYC	Location	CSW	Discipline	EM	Type	GRA	Document Number	003847	Rev	53
----------------	--------------	----------	-----	------------	----	------	-----	-----------------	--------	-----	----



- Sydney Metro Track Alignment
- Station Structures
- EPL Premise Area

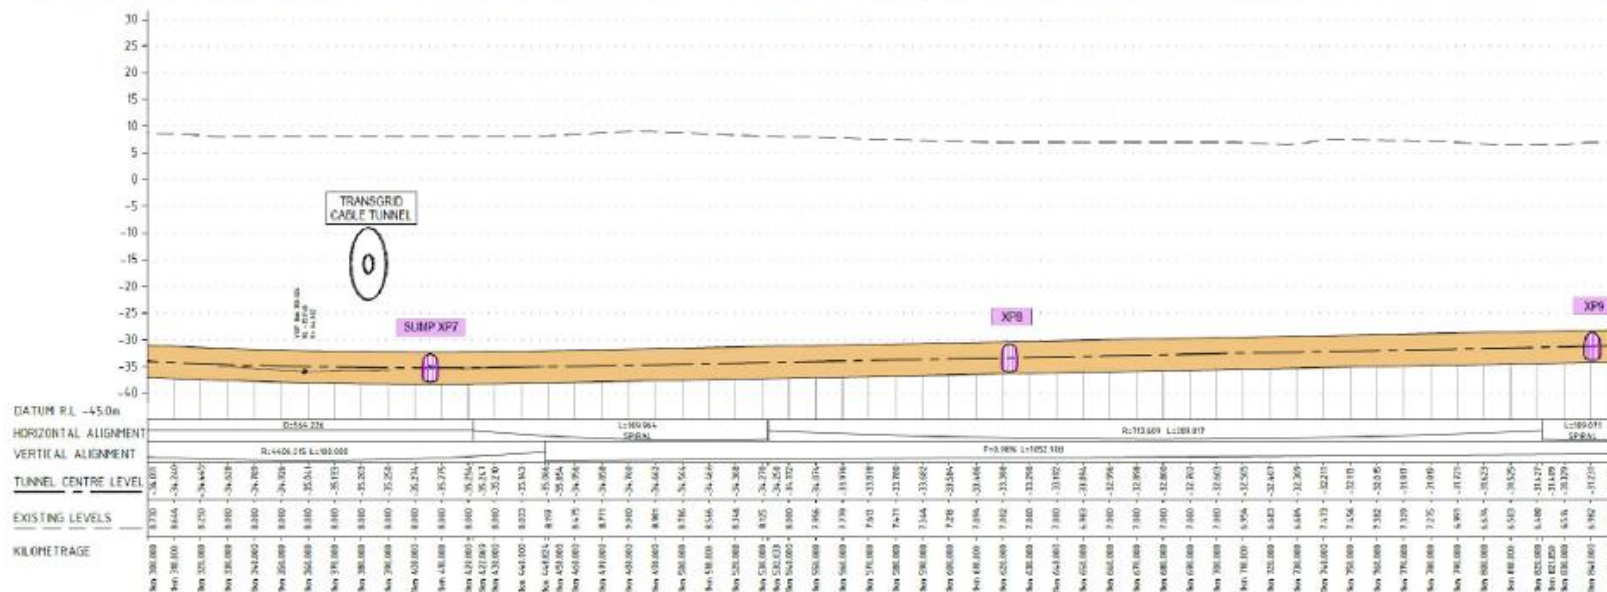

Rev	Description	Date
A	Premise Boundary created	20/04/2020

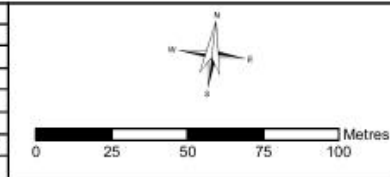


Status	FOR CONSTRUCTION
Designed By	PB
Coordinate System	MGA ZONE 56
Height Datum	AHD
Filename	CH 1km 330 - Rev 53.mxd


Subsurface EPL Premises Map					
CH: 1km 300m - 1km 850m (Page 4 of 30)					
Project Number	Location	Discipline	Type	Document Number	Rev
SMCSWLWC-SYC	CSW	EM	GRA	063647	53



- Sydney Metro Track Alignment
- Station Structures
- EPL Premise Area

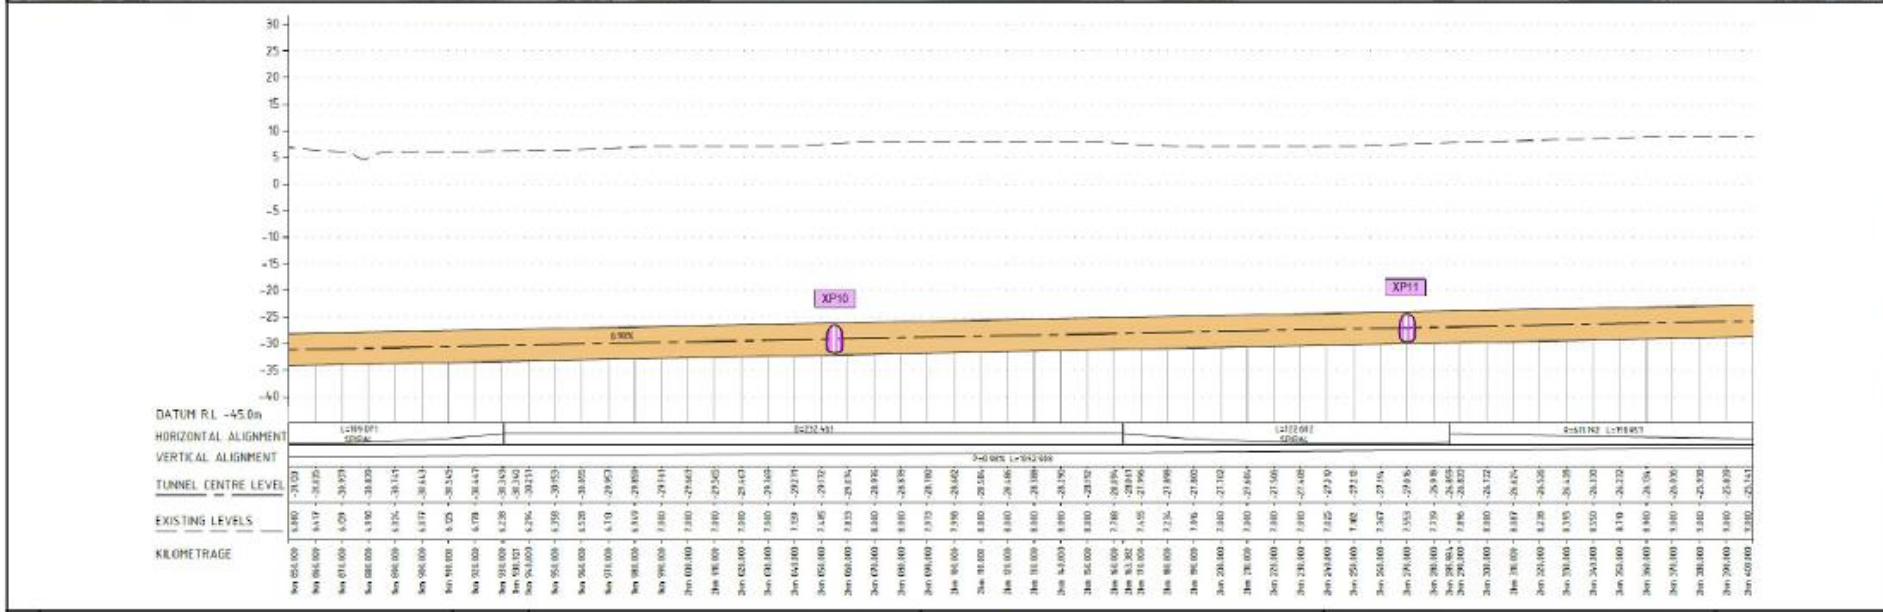

Rev	Description	Date
A	Premise Boundary created	29/04/2020

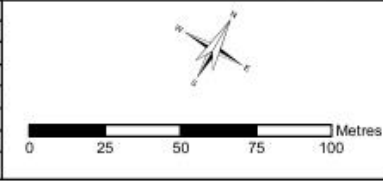


Status	FOR CONSTRUCTION		
Designed By	PB	Drawn	GIS
Coordinate System	MGA ZONE 56	Date Printed	30/10/2023
Height Datum	AHD	Date Issued	30/10/2023
Filename:	CH 1km 850 - Rev 53.mxd		


Subsurface EPL Premises Map					
CH: 1km 850m - 2km 400m (Page 5 of 30)					
Project Number	Location	Discipline	Type	Document Number	Rev
SMCSWLWC-SYC	CSW	EM	GRA	003847	53



- Sydney Metro Track Alignment
- Station Structures
- EPL Premise Area

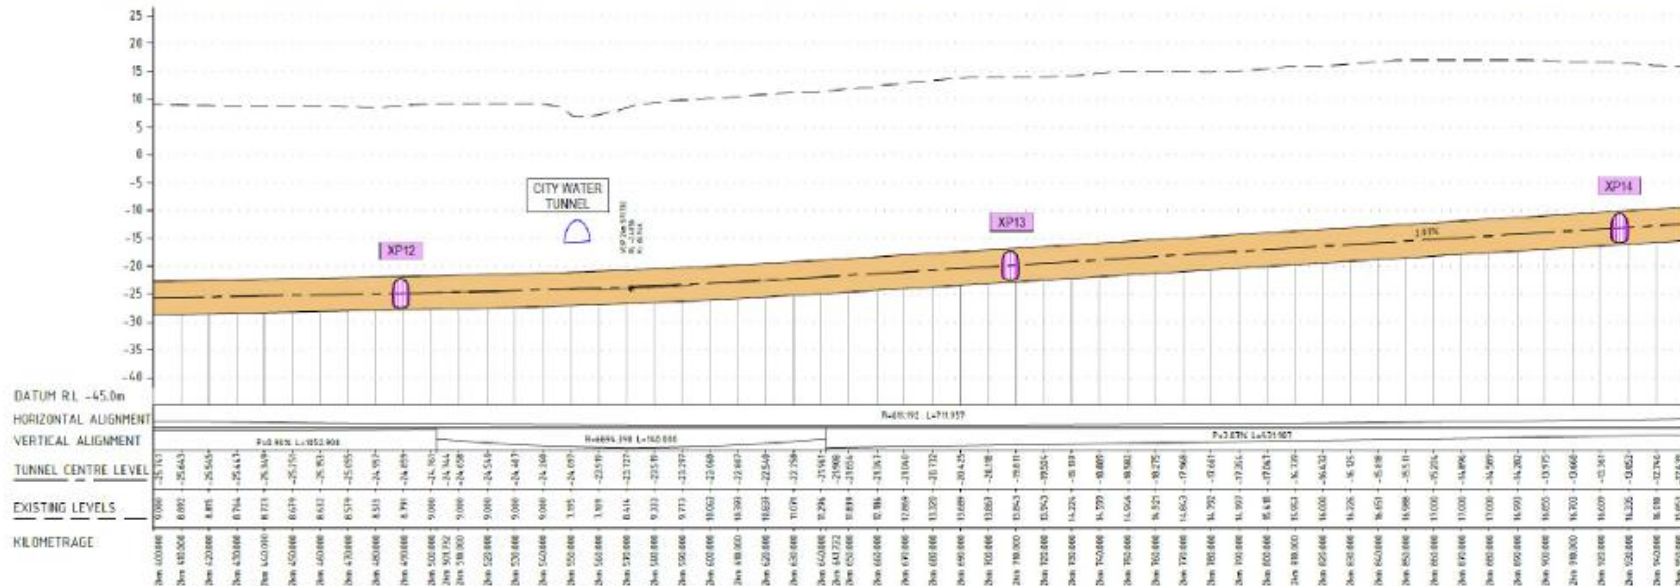

Rev	Description	Date
A	Premise Boundary created	20/04/2020

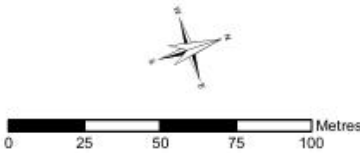

Status			
FOR CONSTRUCTION			
Designed By	PB	Drawn	GIS
Coordinate System	MGA ZONE 56	Date Printed	30/10/2023
Height Datum	AHD	Date Issued	30/10/2023
Filename:	CH 2km 530 - Rev 53.mxd		

Subsurface EPL Premises Map					
CH: 2km 400m - 2km 950m (Page 6 of 30)					
Project Number	Location	Discipline	Type	Document Number	Rev
SMCSWLWC-SYC	CSW	EM	GRA	003847	53




Sydney Metro
Track Alignment


Station Structures

EPL Premise Area

Not Premised

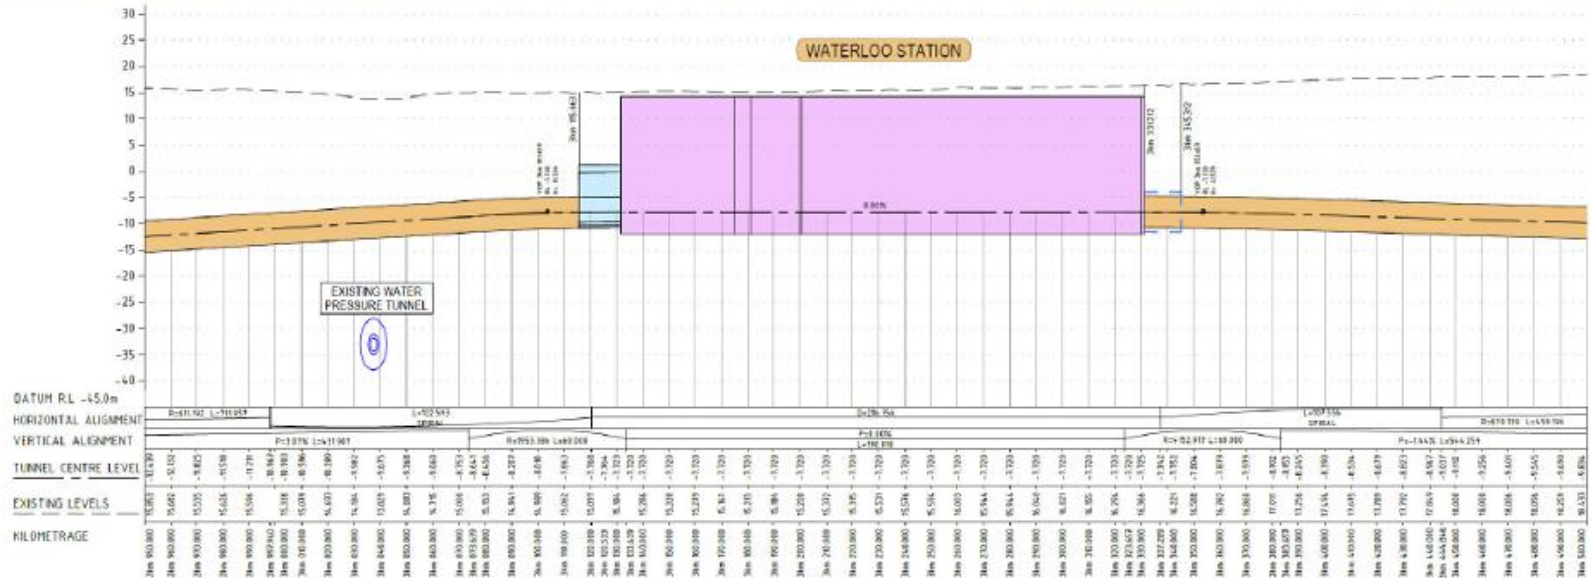

Rev	Description	Date
F	Modified EPL Premise Areas	04/11/2021
E	Modified EPL Premise Areas	20/11/2020
D	Modified SystemsConnect, Shared Access, and EPL Premise Areas	24/09/2020
C	SystemsConnect Area and Shared Access Area modification	28/07/2020
B	Premise Boundary and Surface Boundary modification	02/07/2020
A	Premise Boundary created	28/04/2020

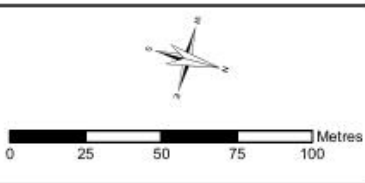


Status	FOR CONSTRUCTION		
Designed By	PB	Drawn	GIS
Coordinate System	MGA ZONE 56	Date Printed	30/10/2023
Height Datum	AHD	Date Issued	30/10/2023
Filename:	CH2km 953 - Rev 53.mxd		


Subsurface EPL Premises Map					
CH: 2km 950m - 3km 500m (Page 7 of 30)					
Project Number	Location	Discipline	Type	Document Number	Rev
SMCSWLWC-8YC	CSW	EM	GRA	003847	53



- Sydney Metro Track Alignment
- Station Structures
- EPL Premise Area

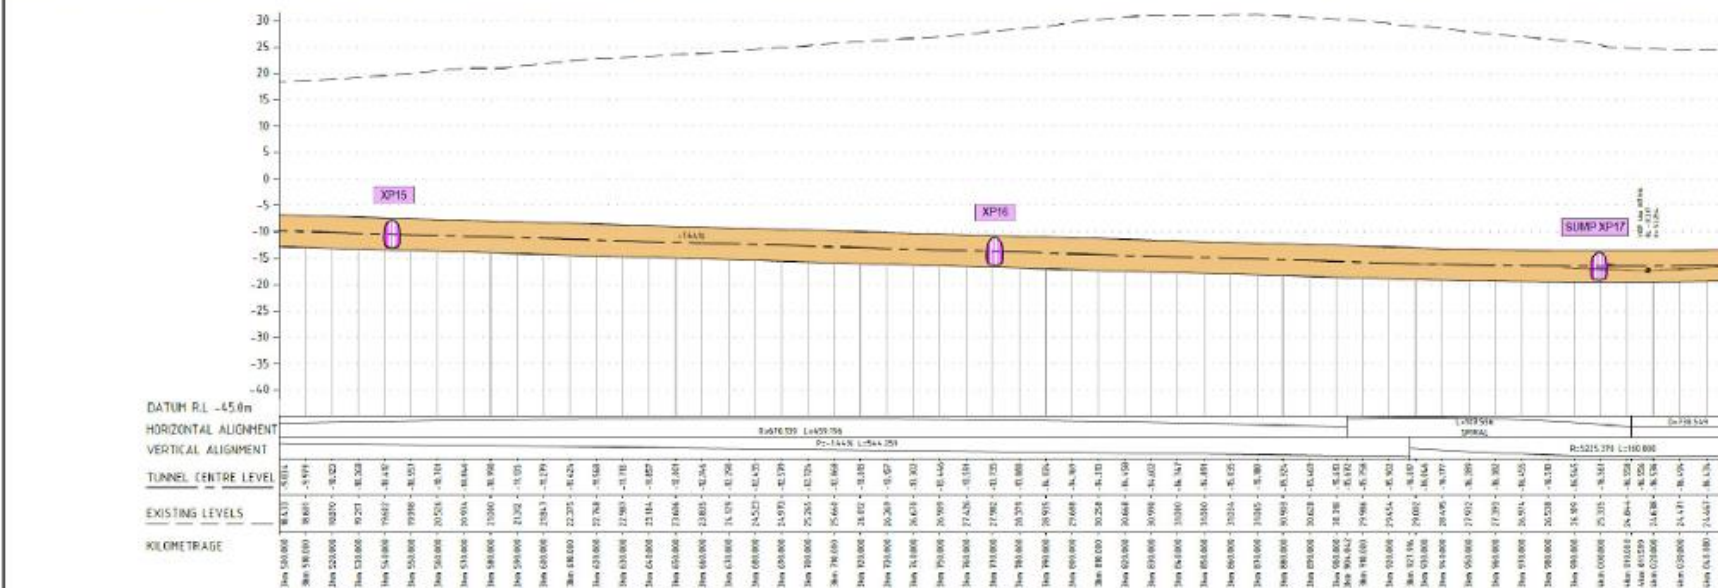


Rev	Description	Date
A	Premise Boundary created	29/04/2020

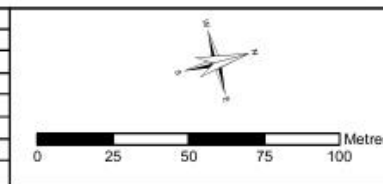


Status	FOR CONSTRUCTION		
Designed By	PB	Drawn	GIS
Coordinate System	MGA ZONE 56	Date Printed	30/10/2023
Height Datum	AHD	Date Issued	30/10/2023
Filename:	CH3m 520 - Rev 53.mxd		


Subsurface EPL Premises Map					
CH: 3km 500m - 4km 050m (Page 8 of 30)					
Project Number	Location	Discipline	Type	Document Number	Rev
SMCSWLWC-SYC	CSW	EM	GRA	093847	53

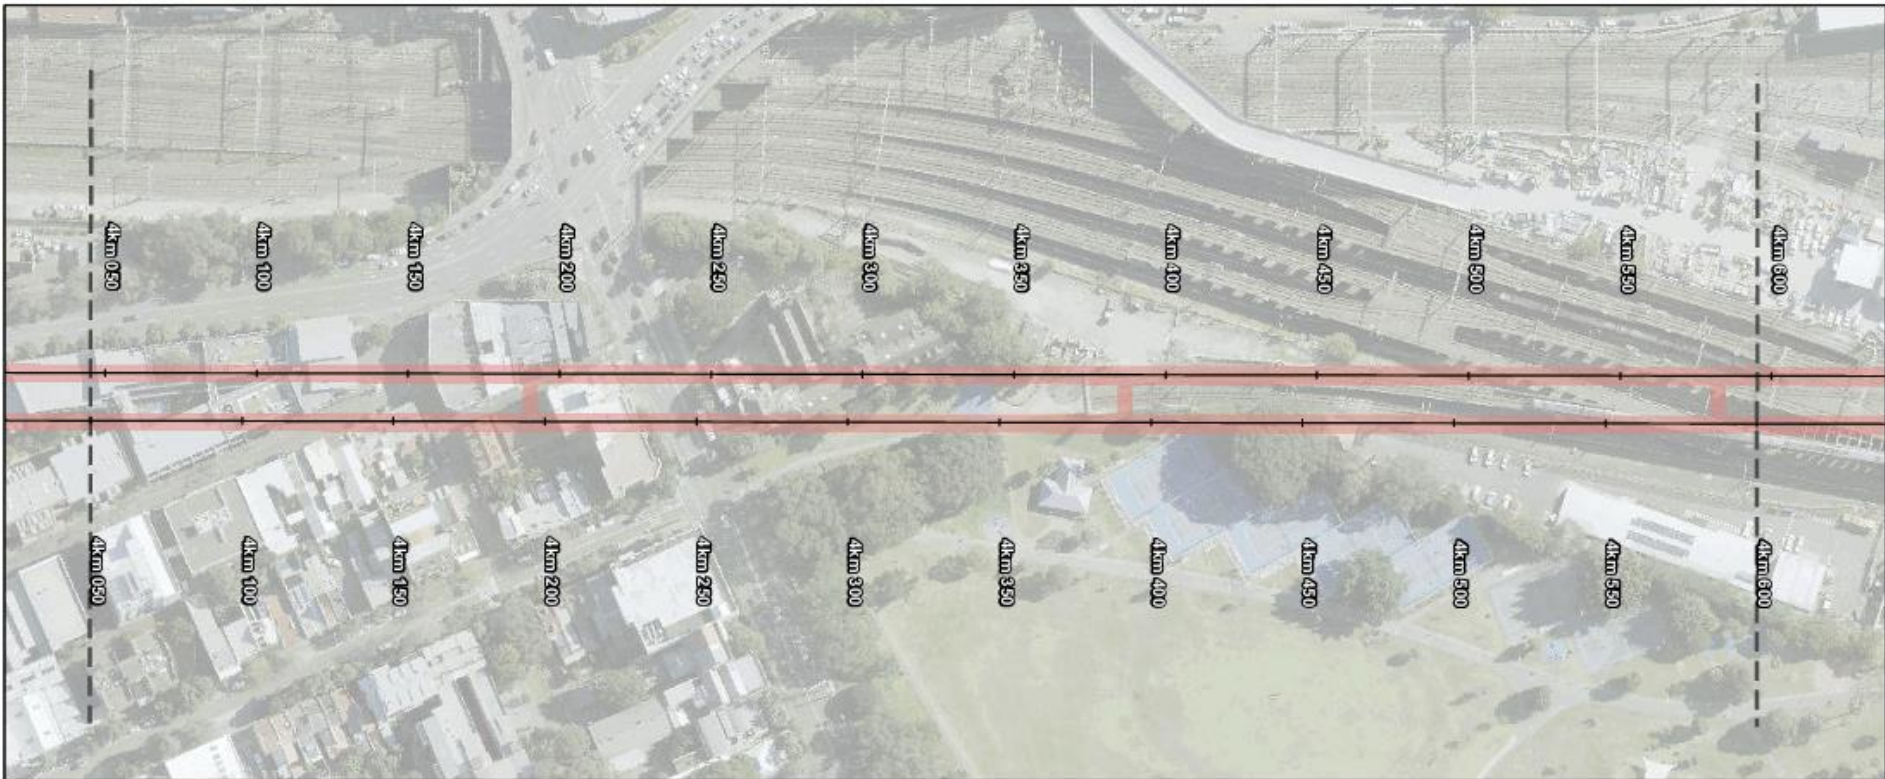

Sydney Metro
Track Alignment
Station Structures
EPL Premise Area

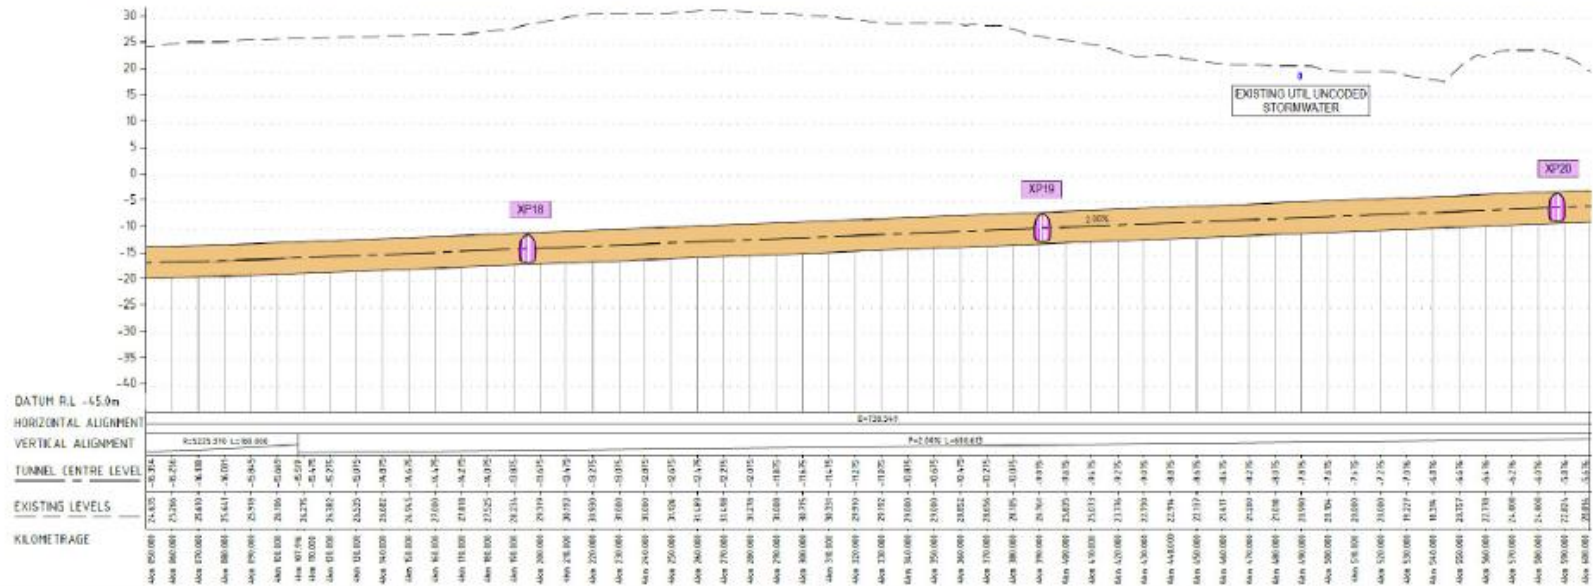


Rev	Description	Date
A	Premise Boundary created	20/04/2020

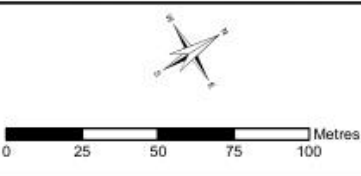


Status	FOR CONSTRUCTION		
Designed By	PB	Drawn	GIS
Coordinate System	MGA ZONE 56	Date Printed	30/10/2023
Height Datum	AHD	Date Issued	30/10/2023
Filename:	CH 4km 053 - Rev 53.mxd		


Subsurface EPL Premises Map					
CH: 4km 050m - 4km 600m (Page 9 of 30)					
Project Number	Location	Discipline	Type	Document Number	Rev
SMCSWLWC-SYC	CSW	EM	GRA	063647	53

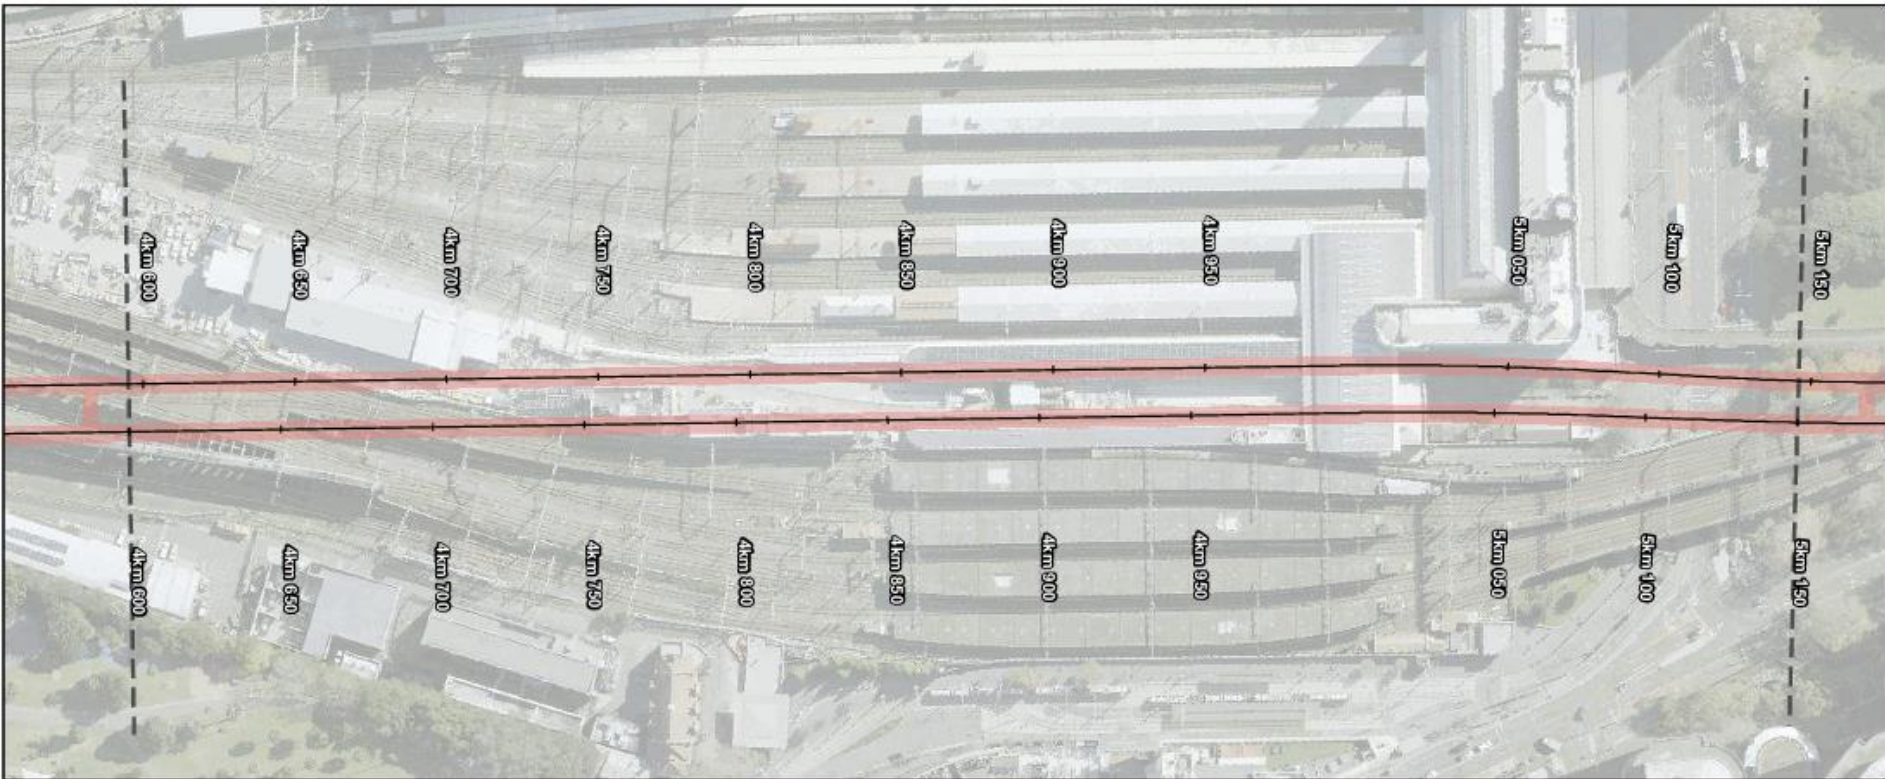

- Sydney Metro Track Alignment
- Station Structures
- EPL Premise Area
- Not Premised

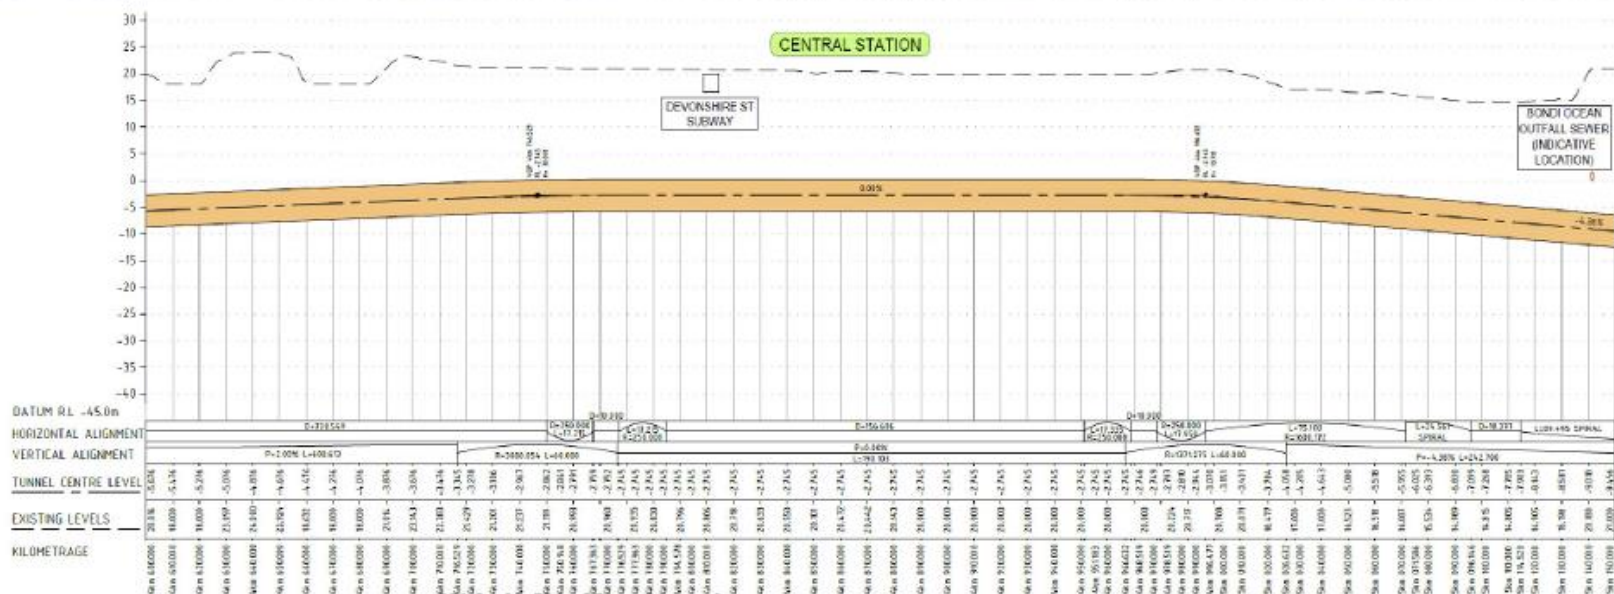

Rev	Description	Date
C	Modification of EPL Premise Area	10/11/2021
B	Modification of EPL Premise Area	24/07/2020
A	Premise Boundary created	20/04/2020

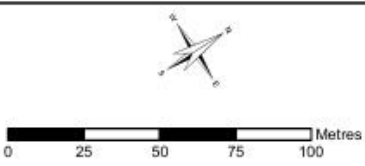

MTS
Metro Trains Sydney




Status	FOR CONSTRUCTION			
Designed By	PB	Drawn	GIS	
Coordinate System	MGA ZONE 56	Date Printed	30/10/2023	
Height Datum	AHD	Date Issued	30/10/2023	
Filename:	CH 4km 600 - Rev 53.mxd			


Subsurface EPL Premises Map					
CH: 4km 600m - 5km 150m (Page 10 of 30)					
Project Number	Location	Discipline	Type	Document Number	Rev
SMCSWLWC-SYC	CSW	EM	GRA	003847	53



- Sydney Metro Track Alignment
- Station Structures
- EPL Premise Area

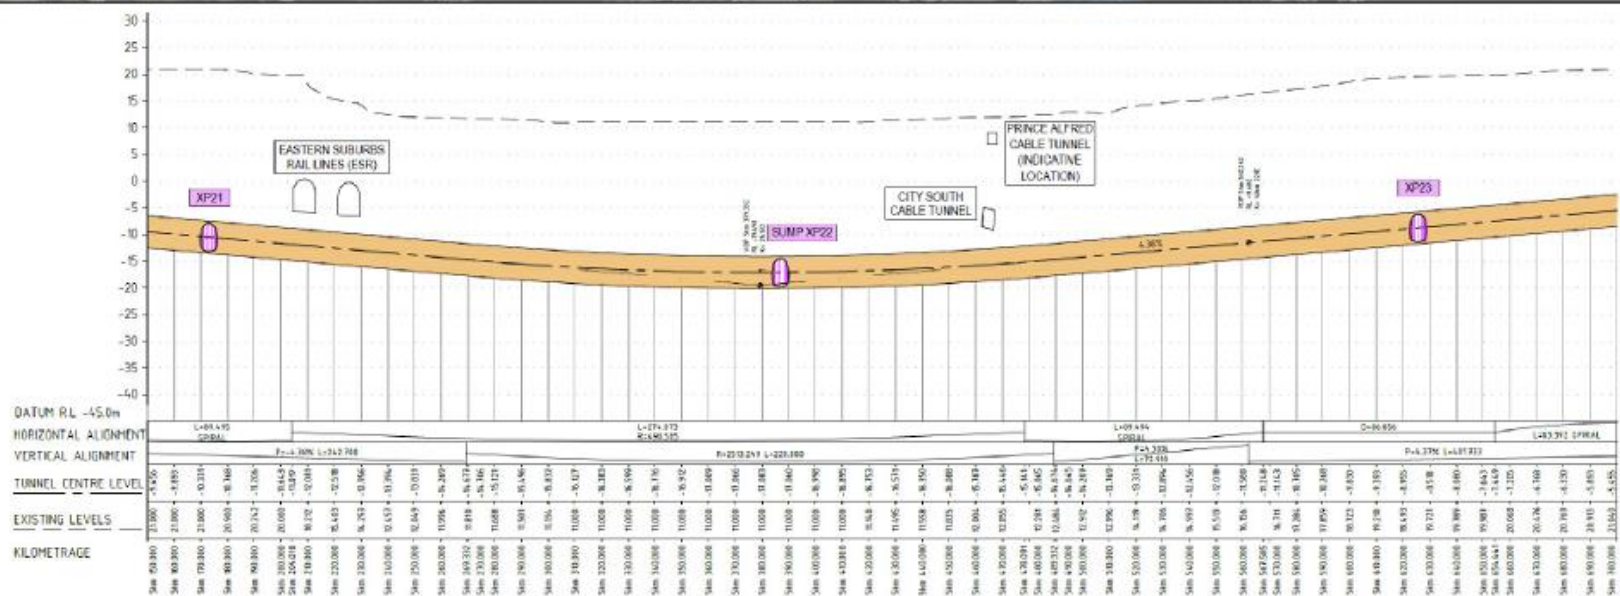

Revision		Description	Date
B	Modification of EPL Premise Area	24/07/2020	
A	Premise Boundary created	20/04/2020	
Rev	Description		Date

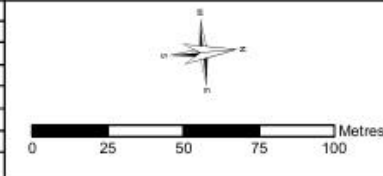


Status			
FOR CONSTRUCTION			
Designed By	PB	Drawn	GIS
Coordinate System	MGA ZONE 56	Date Printed	30/10/2023
Height Datum	AHD	Date Issued	30/10/2023
Filename:	CH 5km 150 - Rev 03.mxd		


Subsurface EPL Premises Map					
CH: 5km 150m - 5km 700m (Page 11 of 30)					
Project Number	Location	Discipline	Type	Document Number	Rev
SMCSWLWC-BYC	CSW	EM	GRA	003847	53



- Sydney Metro Track Alignment
- Station Structures
- EPL Premise Area

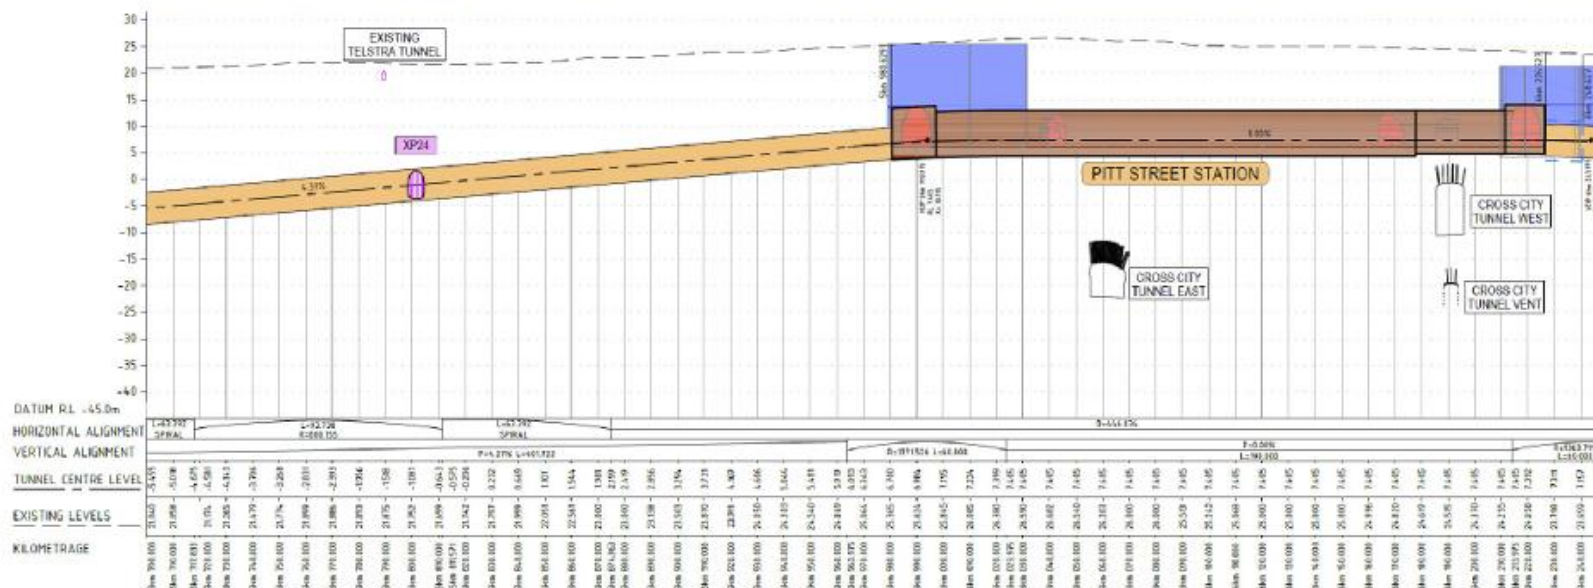

Rev	Description	Date
C	Modification of EPL Premise Area	13/01/2021
B	Modification of EPL Premise Area	24/07/2020
A	Premise Boundary created	20/04/2020

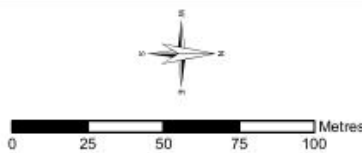

MTS
Metro Trains Sydney




Status			
FOR CONSTRUCTION			
Designed By	PB	Drawn	GIS
Coordinate System	MGA ZONE 56	Date Printed	30/10/2023
Height Datum	AHD	Date Issued	30/10/2023
Filename:	CH5en_750 - Rev 53.mxd		


Subsurface EPL Premises Map

CH: 5km 700m - 6km 250m (Page 12 of 30)


Project Number	Location	Discipline	Type	Document Number	Rev
SMCSWLWC-SYC	CSW	EM	GRA	003847	53

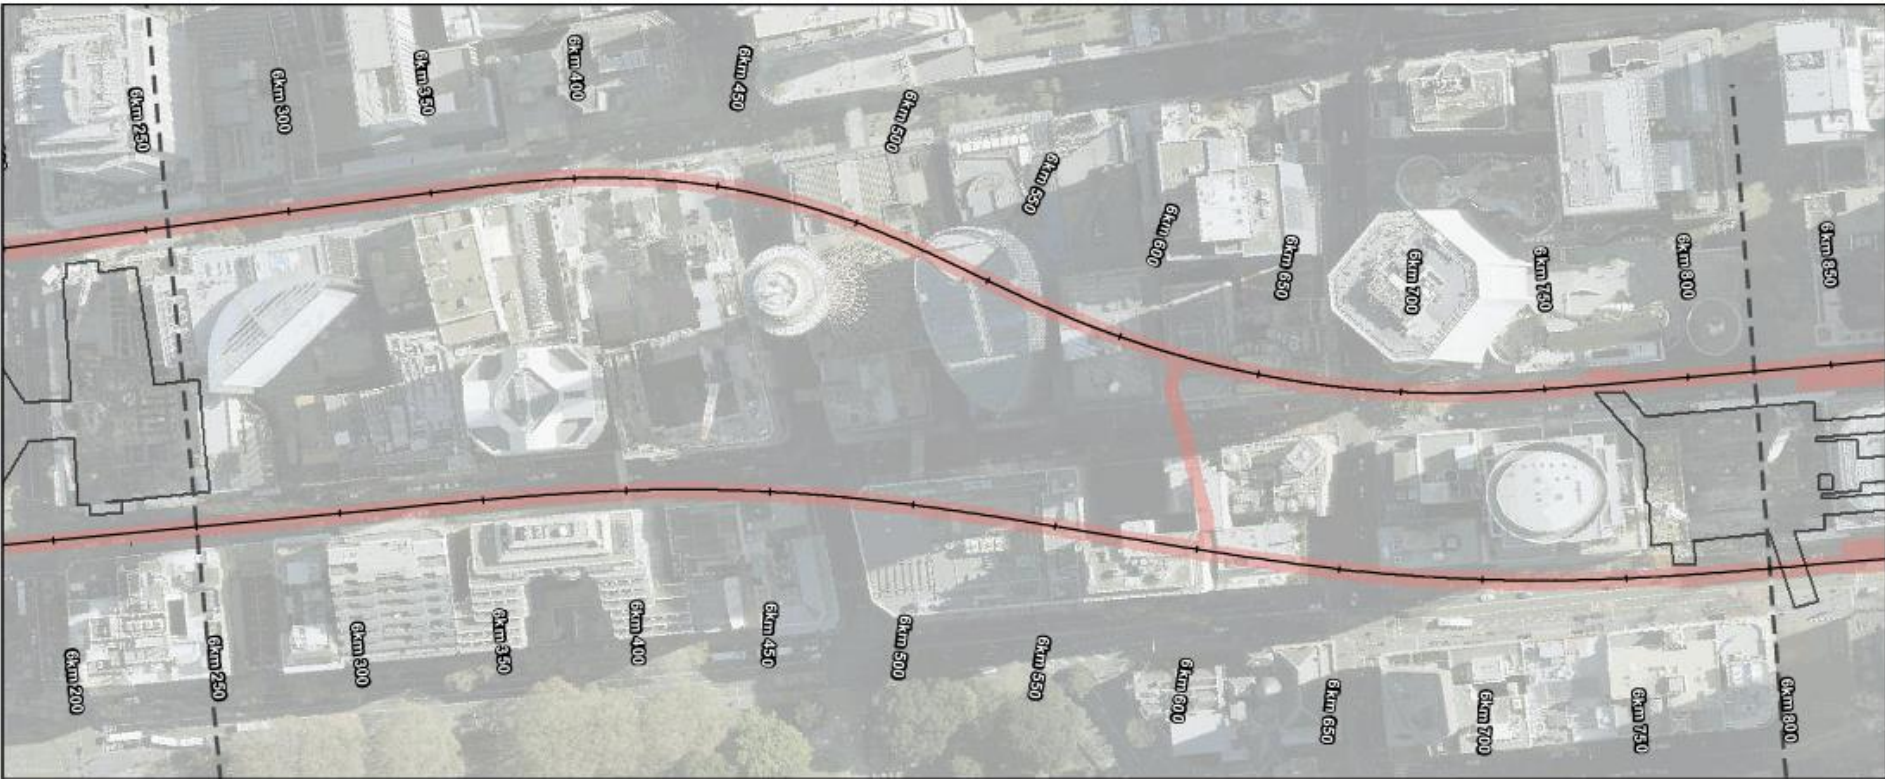

- Sydney Metro Track Alignment
- Station Structures
- EPL Premise Area
- Not Premised

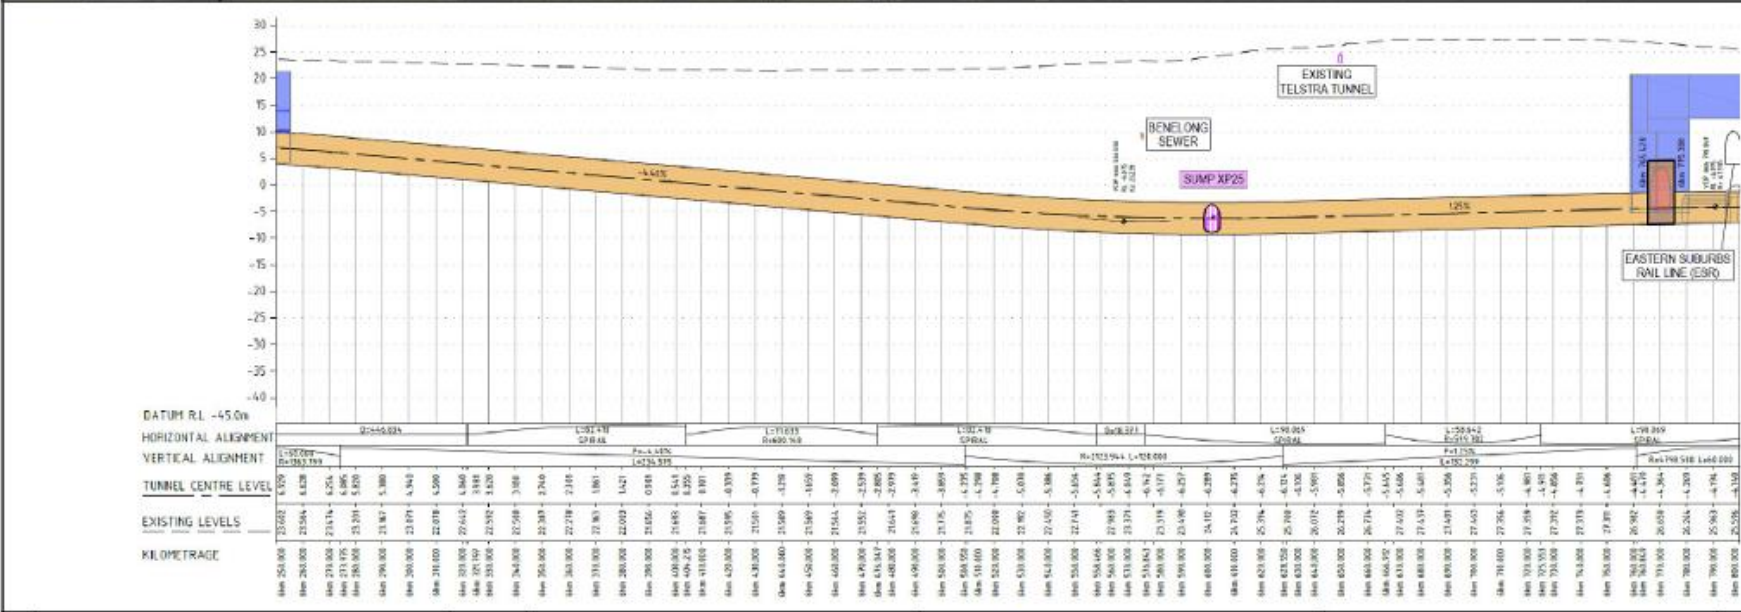


Rev	Description	Date
C	Modification of EPL Premise Area	02/05/2022
B	Modification of EPL Premise Area	15/01/2021
A	Premise Boundary created	20/04/2020

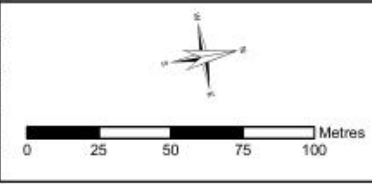


Status	FOR CONSTRUCTION			
Designed By	PB	Drawn	GIS	
Coordinate System	MGA ZONE 56	Date Printed	30/10/2023	
Height Datum	AHD	Date Issued	30/10/2023	
Filename:	CH:6m 253 - Rev 53.mxd			


Subsurface EPL Premises Map					
CH: 6km 250m - 6km 800m (Page 13 of 30)					
Project Number	Location	Discipline	Type	Document Number	Rev
SMCSWLWC-SYC	CSW	EM	GRA	003647	53

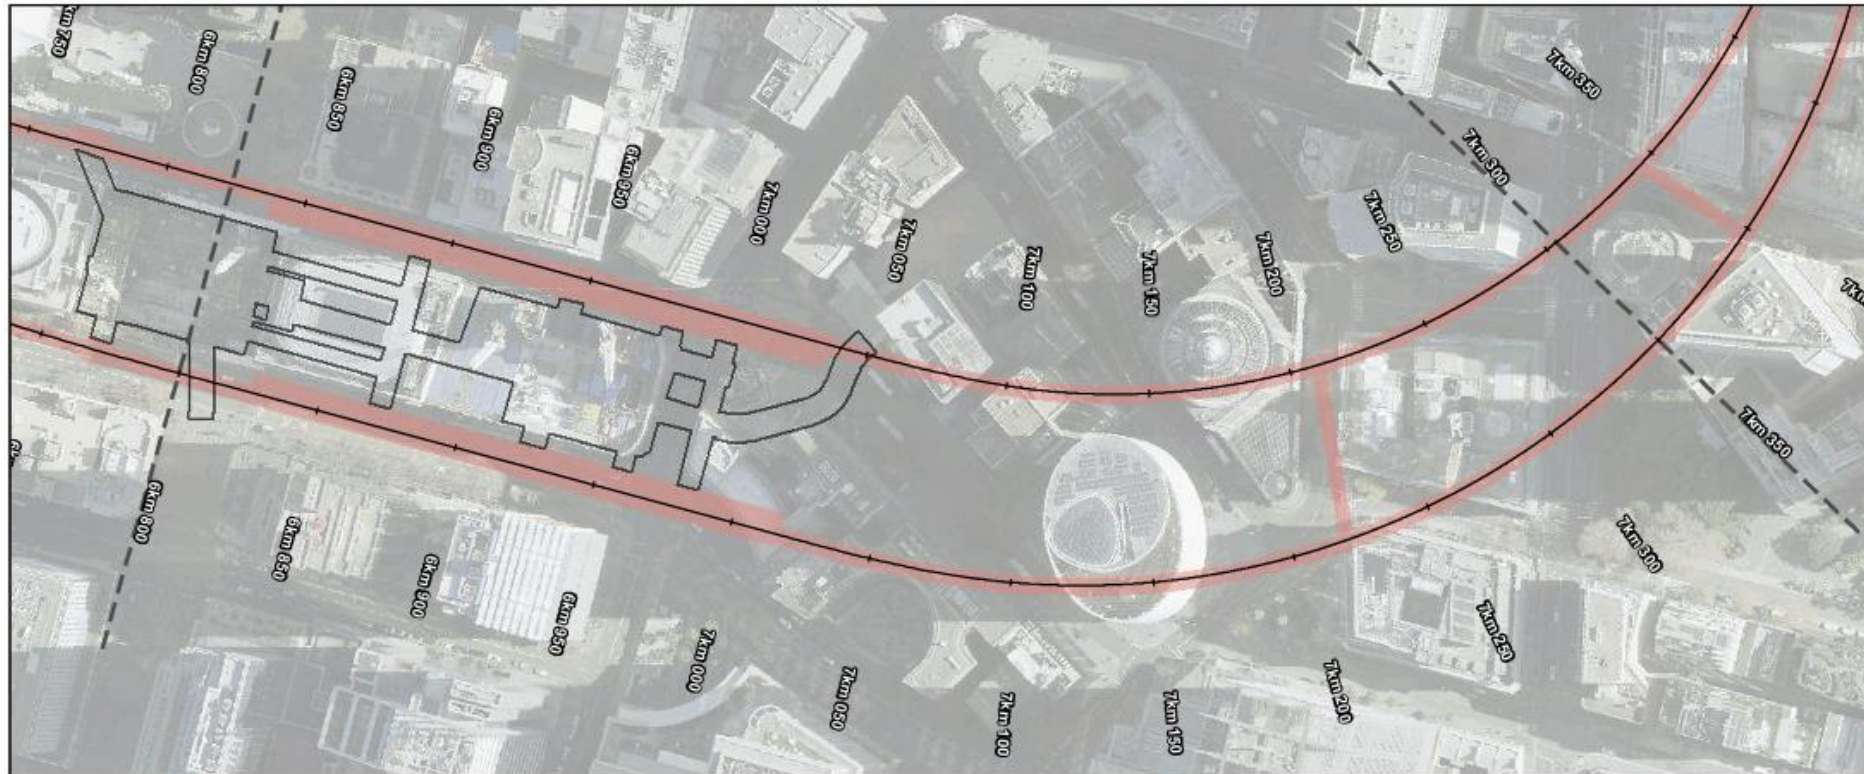

- Sydney Metro
- Track Alignment
- Station Structures
- EPL Premise Area
- Not Premised

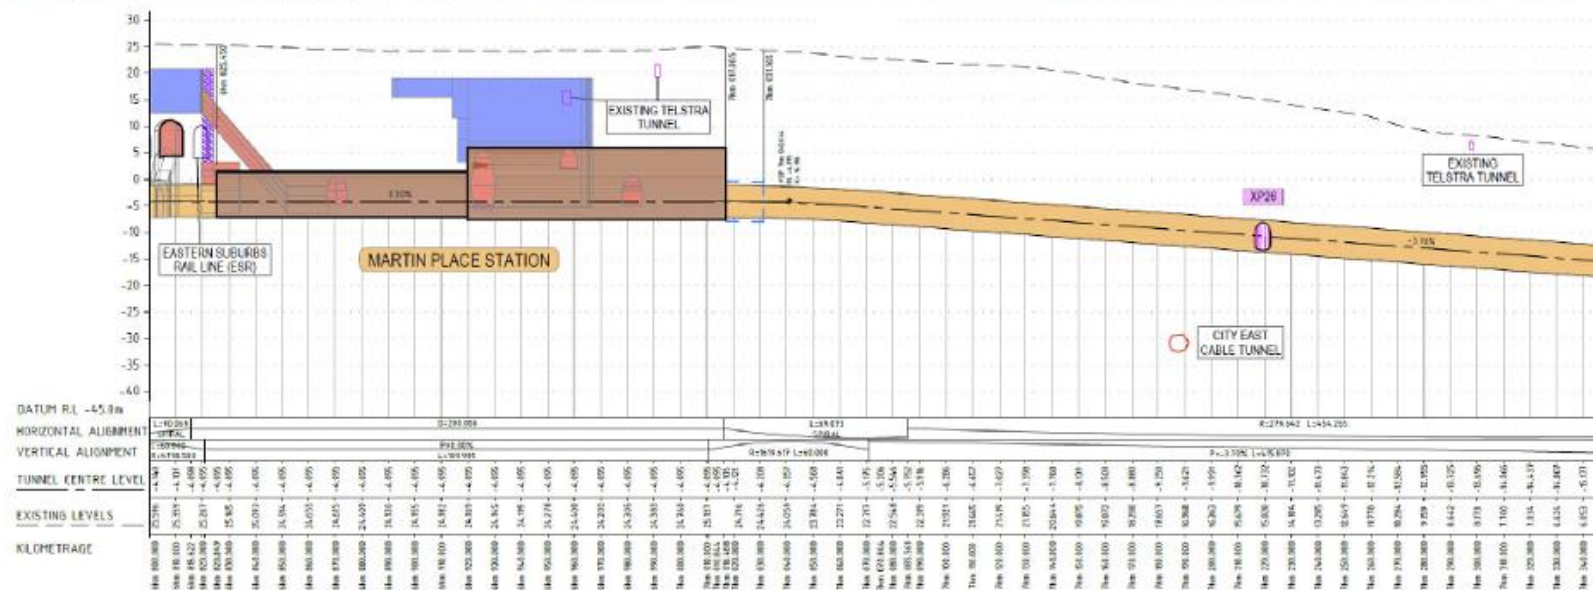


Rev	Description	Date
D	Modification of EPL Premise Area	10/01/2023
C	Modification of EPL Premise Area	02/05/2022
B	Modification of EPL Premise Area	15/01/2021
A	Premise Boundary created	23/04/2020

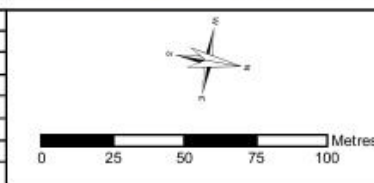


Status	FOR CONSTRUCTION
Designed By	PB
Coordinate System	MGA ZONE 56
Height Datum	AHD
Filename:	CH:6km 800 - Rev 53.mxd


Subsurface EPL Premises Map					
CH: 6km 800m - 7km 350m (Page 14 of 30)					
Project Number	Location	Discipline	Type	Document Number	Rev
SMCSWLWC-SYC	CSW	EM	GRA	003847	53

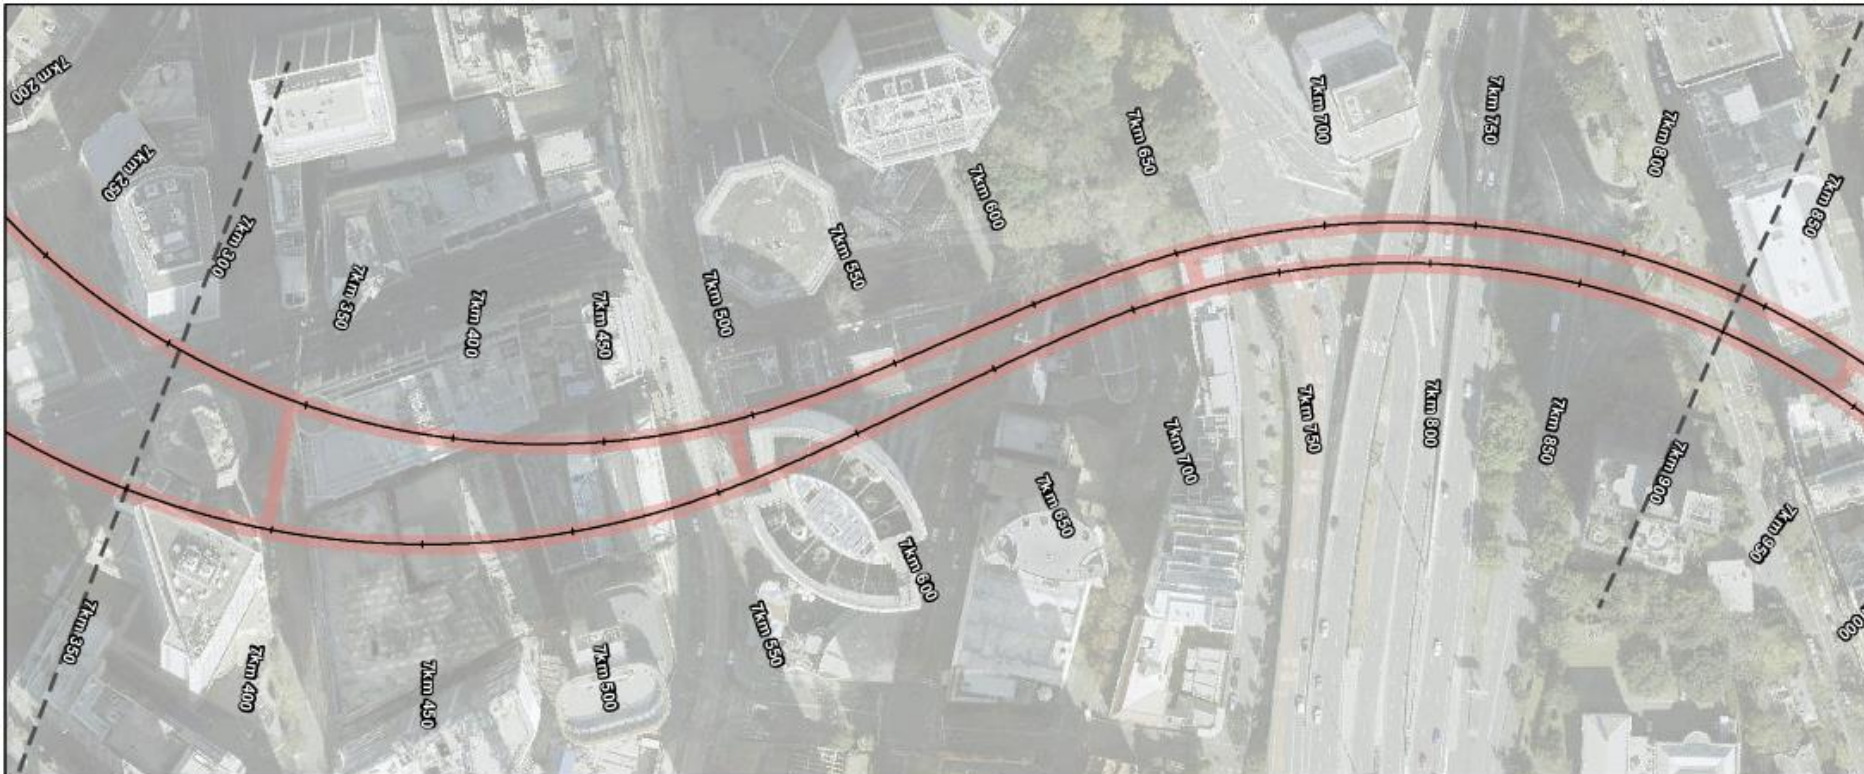

- Sydney Metro
- Track Alignment
- Station Structures
- EPL Premise Area
- Not Premised

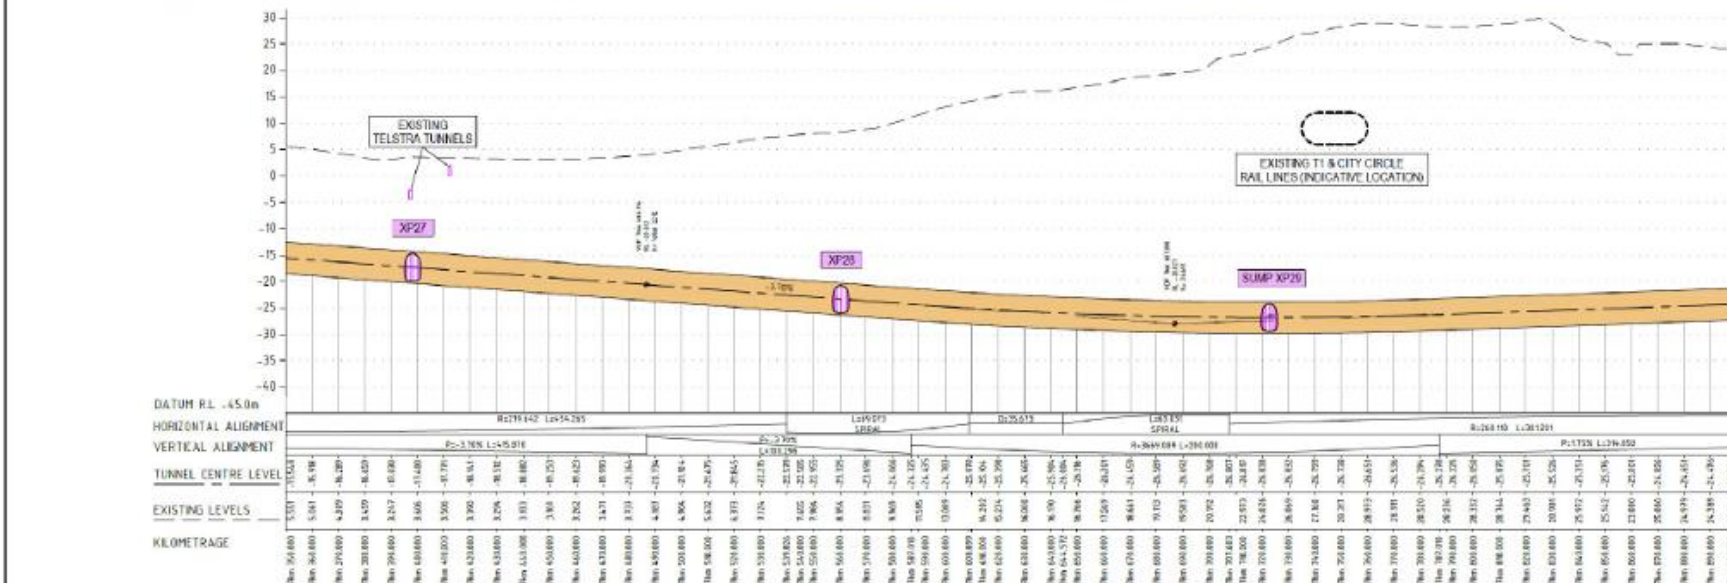

Rev	Description	Date
A	Premise Boundary created	29/04/2020

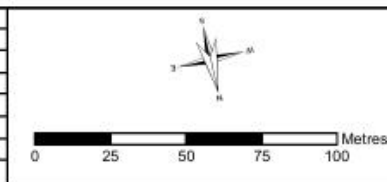


Status	FOR CONSTRUCTION		
Designed By	PB	Drawn	GIS
Coordinate System	MGA ZONE 56	Date Printed	30/10/2023
Height Datum	AHD	Date Issued	30/10/2023
Filename:	CH 7km 530 - Rev 93.mxd		


Subsurface EPL Premises Map					
CH: 7km 350m - 7km 900m (Page 15 of 30)					
Project Number	Location	Discipline	Type	Document Number	Rev
SMCSWLWC-SYC	CBW	EM	GRA	003847	53



Sydney Metro
Track Alignment
Station Structures
EPL Premise Area
Not Premised

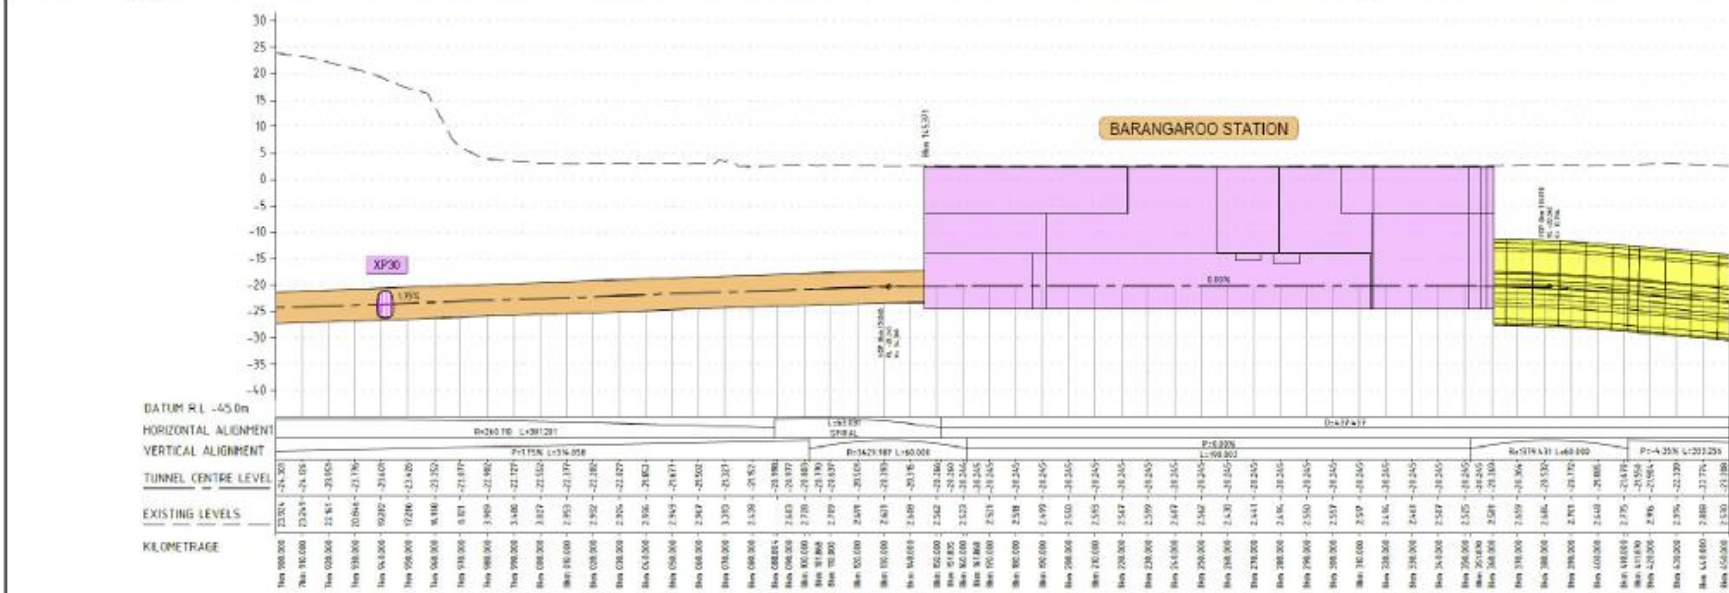

Rev	Description	Date
C	Premise boundary modification	10/01/2023
B	Premise boundary modification	07/02/2022
A	Premise Boundary created	29/04/2020

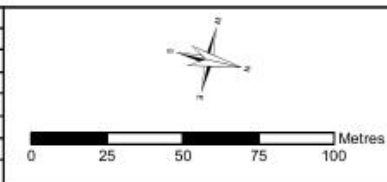


MTS
Metro Trains Sydney

Status	FOR CONSTRUCTION
Designed By	PB
Coordinate System	MGA ZONE 56
Height Datum	AHD
Filename:	CH 7km 900 - Rev 53.mxd


Subsurface EPL Premises Map					
CH: 7km 900m - 8km 450m (Page 16 of 30)					
Project Number	Location	Discipline	Type	Document Number	Rev
SMCSWLWC-SYC	CSW	EM	GRA	093847	53



Sydney Metro
Track Alignment
Station Structures
EPL Premise Area
Not Premised

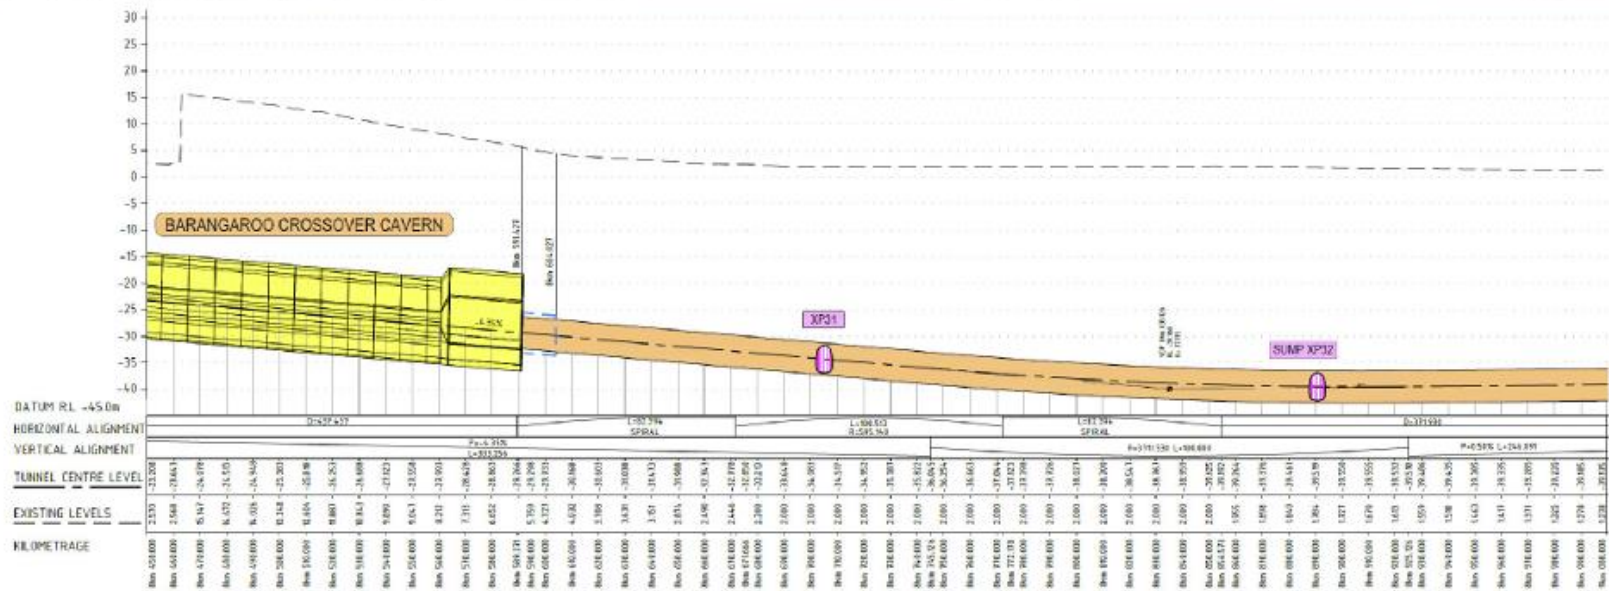


Rev	Description	Date
A	Premise Boundary created	29/04/2020
B	Premise Boundary modification	20/10/2020
C	Premise Boundary modification	07/02/2022
D	Premise Boundary modification	10/01/2023

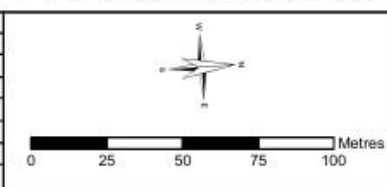


Status	FOR CONSTRUCTION		
Designed By	PB	Drawn	GIS
Coordinate System	MGA ZONE 56	Date Printed	30/10/2023
Height Datum	AHD	Date Issued	30/10/2023
Filename:	CH:8km 530 - Rev 53.mxd		


Subsurface EPL Premises Map					
CH: 8km 450m - 9km 000m (Page 17 of 30)					
Project Number	Location	Discipline	Type	Document Number	Rev
SMCSWLWC-SYC	CSW	EM	GRA	003847	53

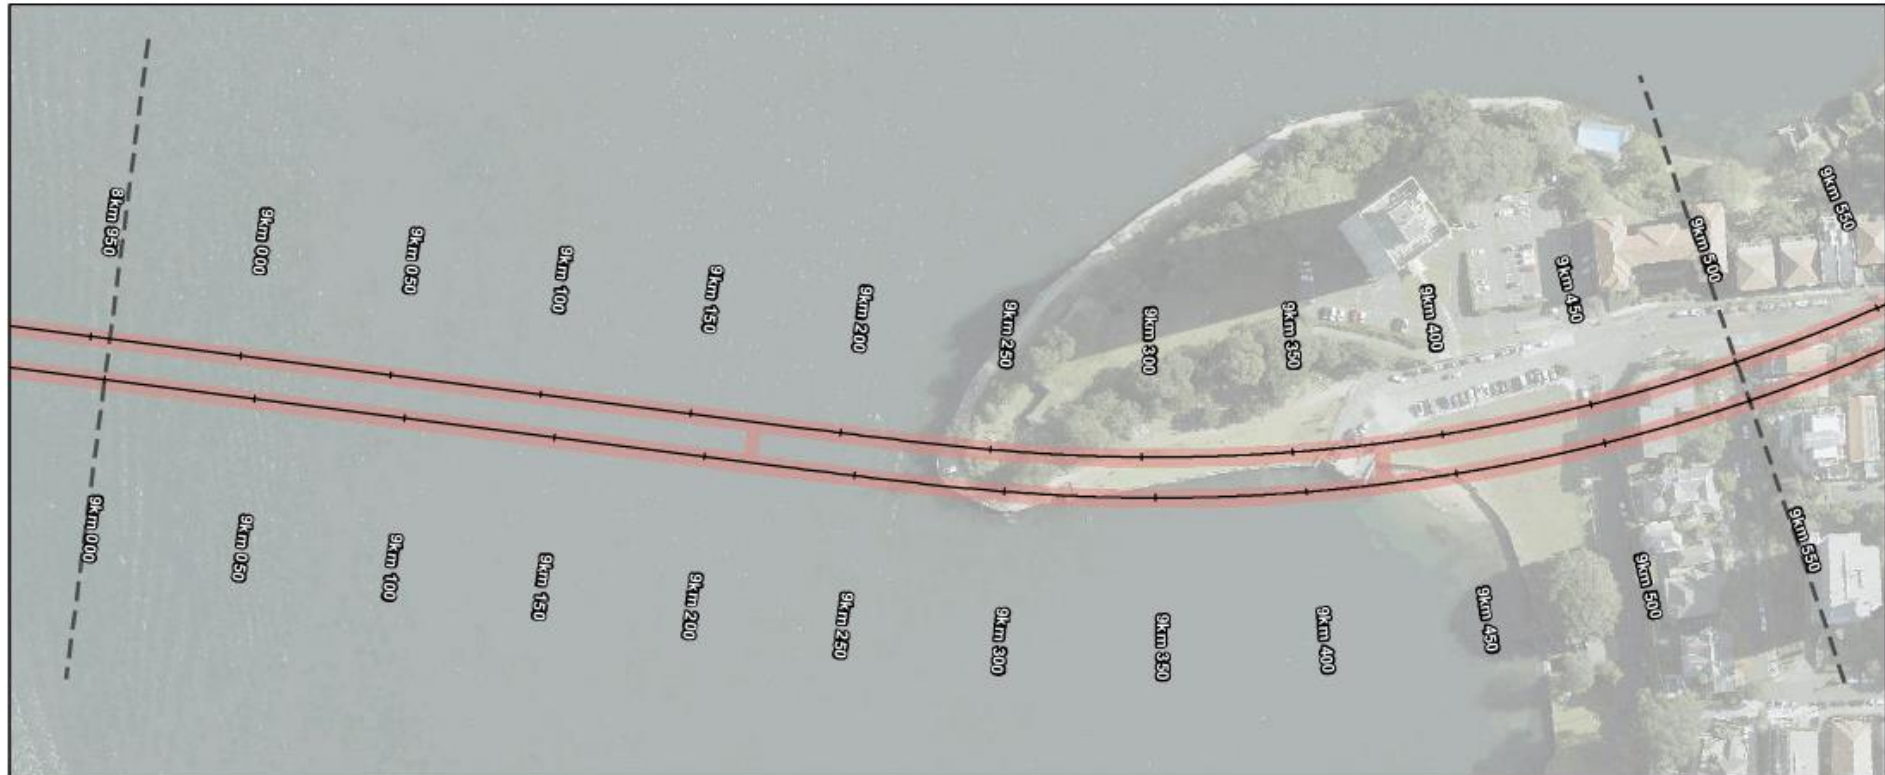

- Sydney Metro
- Track Alignment
- Station Structures
- EPL Premise Area

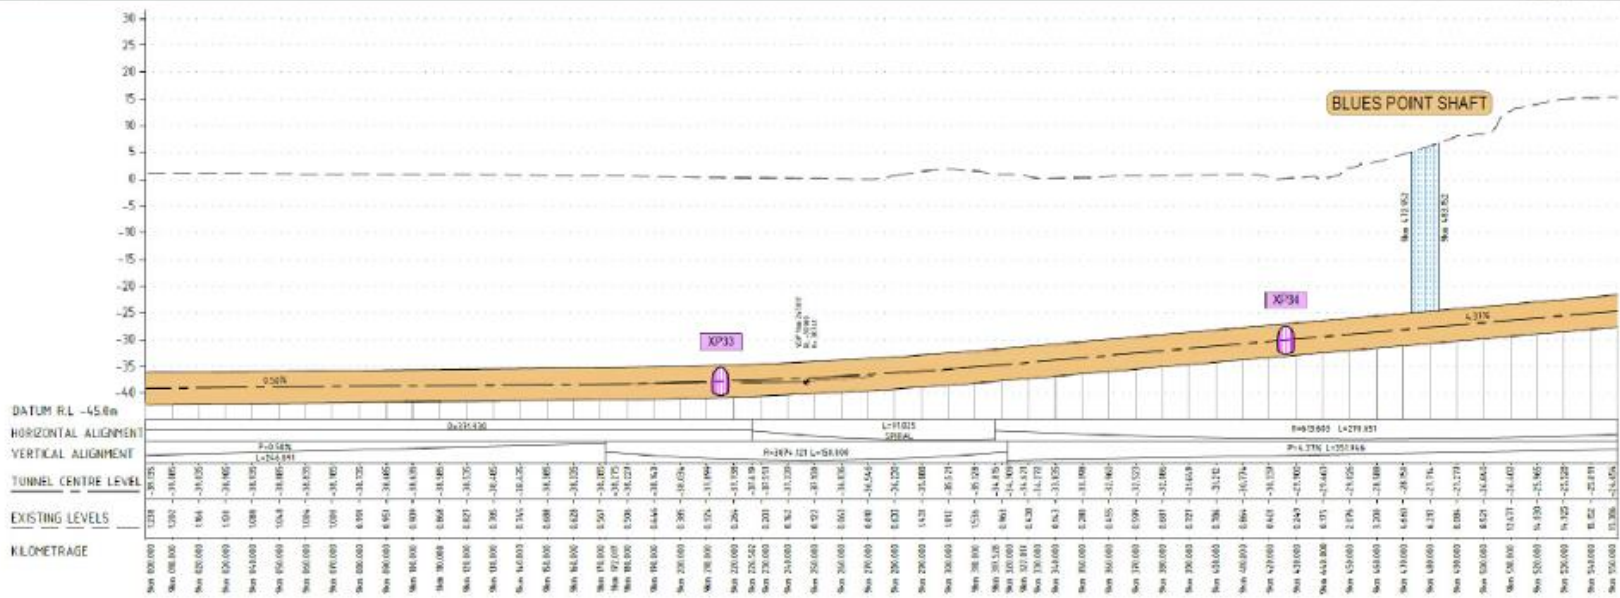


Rev	Description	Date
C	Premise Boundary modification and Surface Boundary addition	30/10/2020
B	Premise Boundary modification	15/10/2020
A	Premise Boundary created	23/04/2020

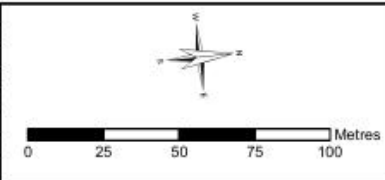


Status	FOR CONSTRUCTION		
Designed By	PB	Drawn	GIS
Coordinate System	MGA ZONE 56	Date Printed	30/10/2023
Height Datum	AHD	Date Issued	30/10/2023
Filename:	CH 9km 000 - Rev 53.mxd		

Subsurface EPL Premises Map					
CH: 9km 000m - 9km 550m (Page 18 of 30)					
Project Number	Location	Discipline	Type	Document Number	Rev
SMCSWLWC-SYC	CSW	EM	GRA	003847	53

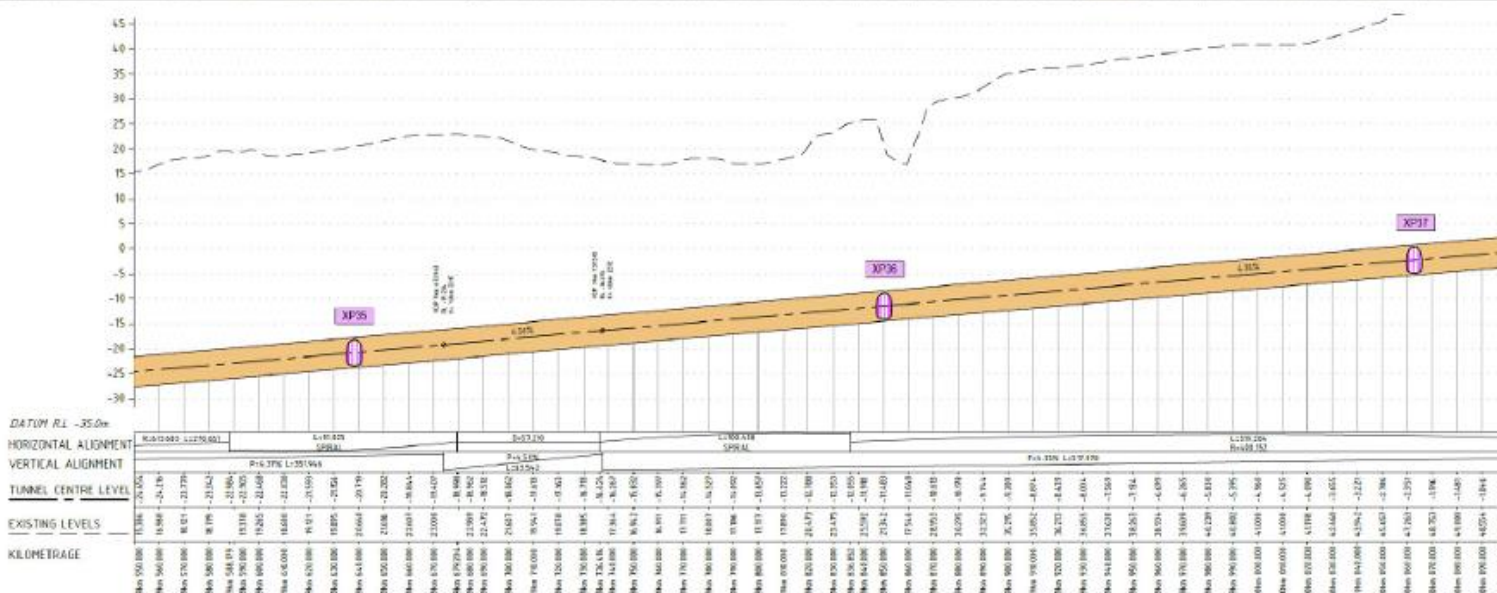

A	Premise Boundary Modification	14/10/2023
A	Premise Boundary created	20/04/2020
Rev	Description	Date

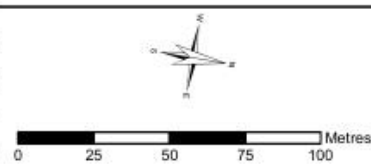


Status			
FOR CONSTRUCTION			
Designed By	PB	Drawn	GIS
Coordinate System	MGA ZONE 56	Date Printed	30/10/2023
Height Datum	AHD	Date Issued	30/10/2023
Filename:	CH9loc_553 - Rev 53.mxd		


Subsurface EPL Premises Map						
CH: 9km 550m - 10km 100m (Page 19 of 30)						
Project Number	Location	Discipline	Type	Document Number	Rev	
SMCSWLWC-SYC	CSW	EM	GRA	003647	53	



- Sydney Metro Track Alignment
- Station Structures
- EPL Premise Area

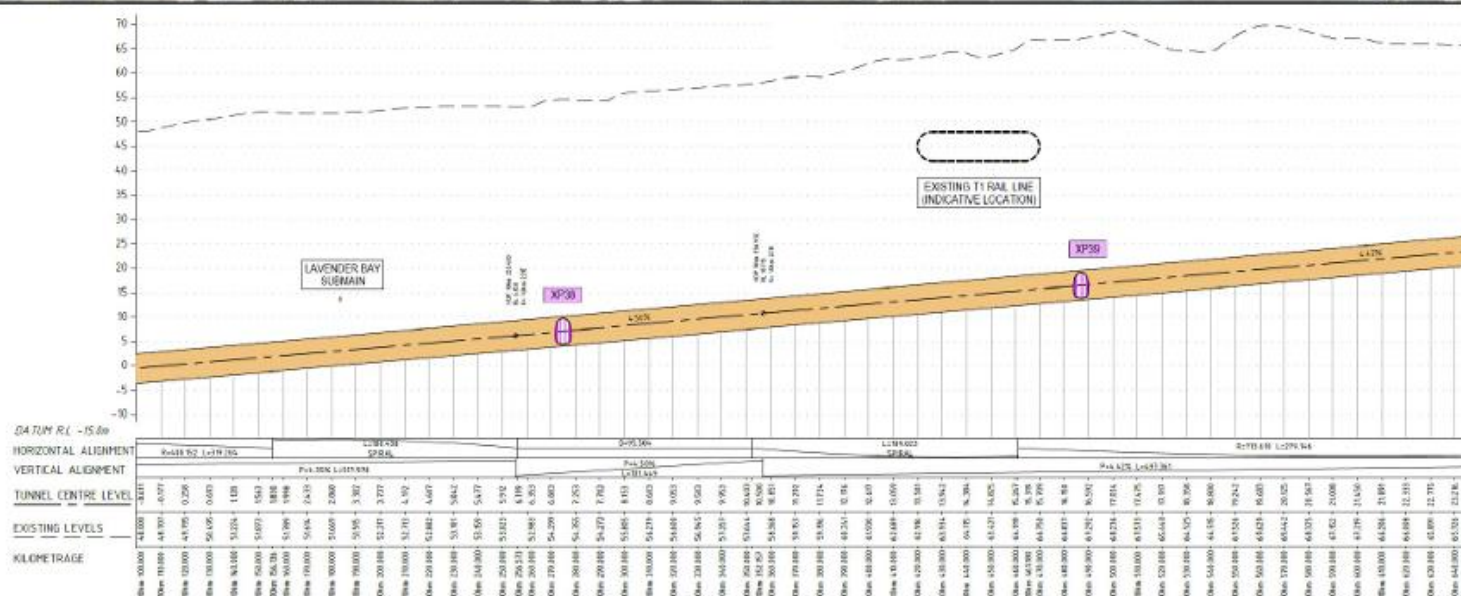


Rev	Description	Date
B	Premise Boundary Modification	15/10/2020
A	Premise Boundary created	20/04/2020

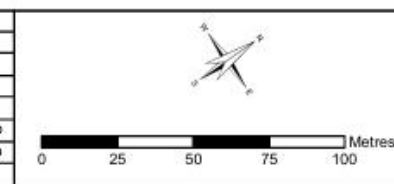


Status	FOR CONSTRUCTION			
Designed By	PB	Drawn	GIS	
Coordinate System	MGA ZONE 56	Date Printed	30/10/2023	
Height Datum	AHD	Date Issued	30/10/2023	
Filename:	CH 10km 100 - Rev 53.mxd			


Subsurface EPL Premises Map					
CH: 10km 100m - 10km 650m (Page 20 of 30)					
Project Number	Location	Discipline	Type	Document Number	Rev
SMCSWLWC-SYC	CSW	EM	GRA	003847	53

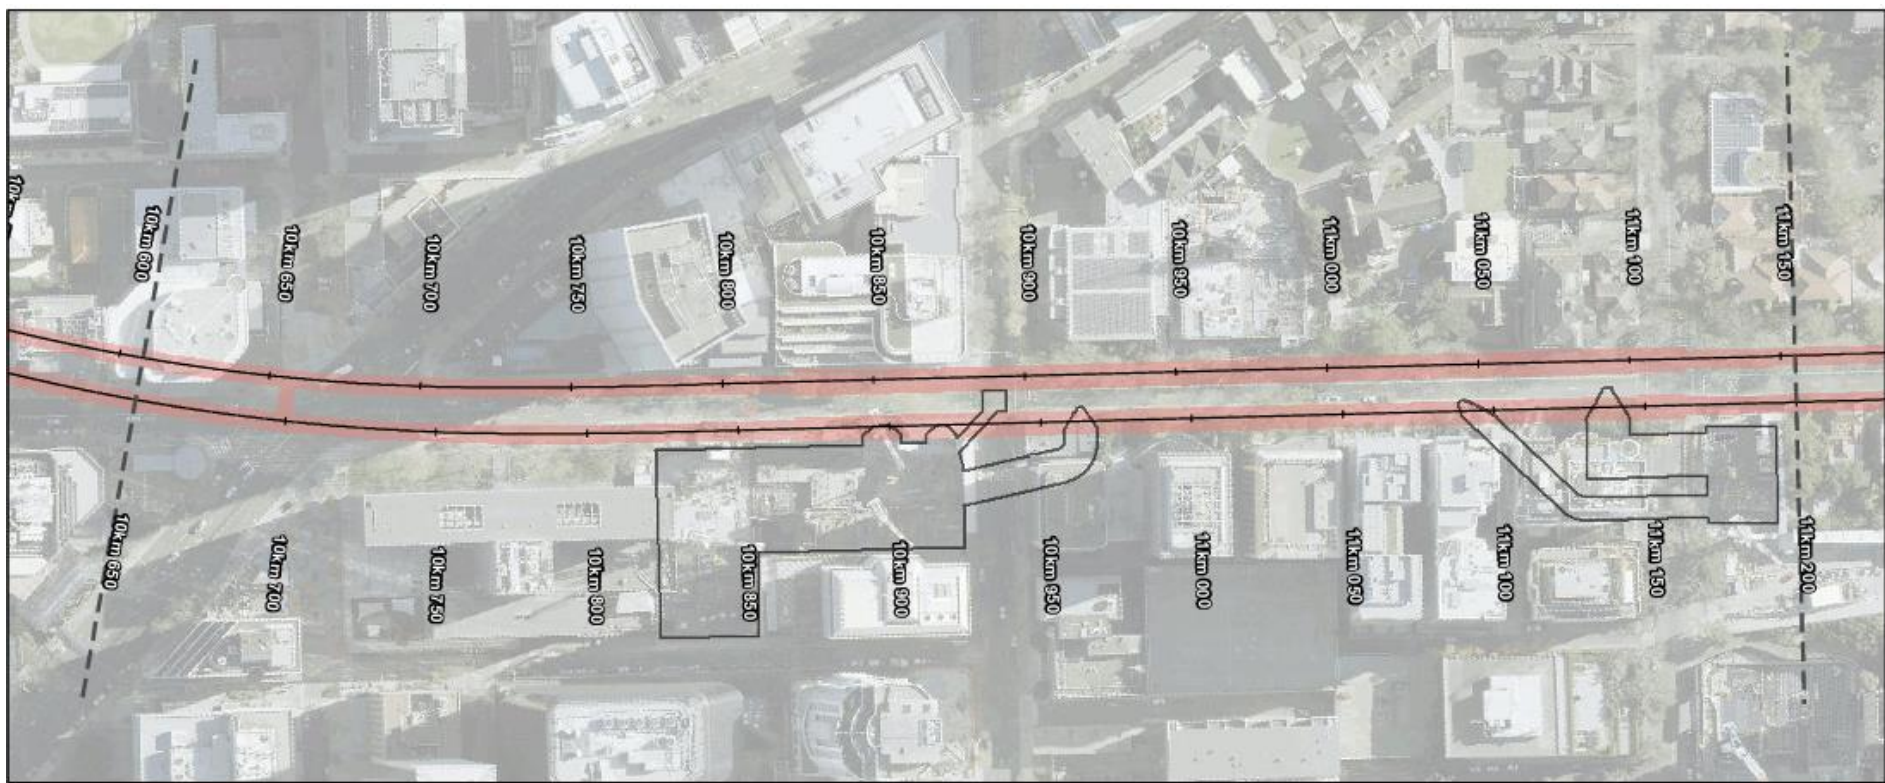

Sydney Metro
Track Alignment
Station Structures
EPL Premise Area

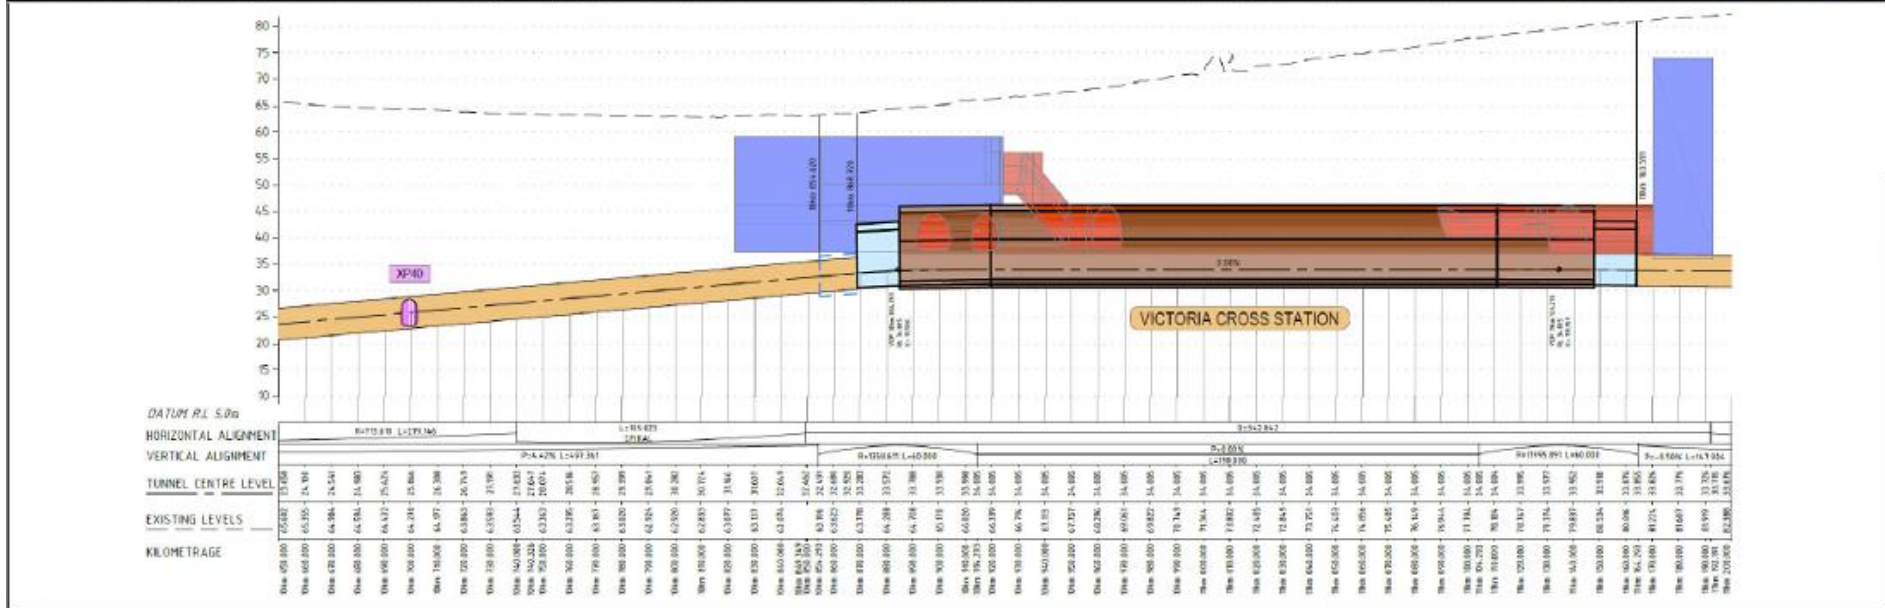

Rev	Description	Date
E	Modified EPL Premise Areas	03/12/2021
D	Modified EPL Premise Areas	20/11/2020
C	Premise Boundary modification and Shared Access Area creation	14/10/2020
B	Premise Boundary modification	02/07/2020
A	Premise Boundary created	29/04/2020

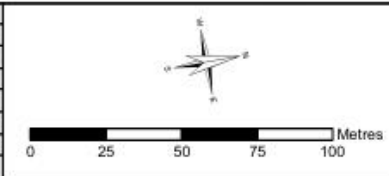


MTS
Metro Trains Sydney

Status	FOR CONSTRUCTION		
Designed By	PB	Drawn	GIS
Coordinate System	MGA ZONE 56	Date Printed	30/10/2023
Height Datum	AHD	Date Issued	30/10/2023
Filename:	CH 10km 653 - Rev 53.mxd		


Subsurface EPL Premises Map					
CH: 10km 650m - 11km 200m (Page 21 of 30)					
Project Number	Location	Discipline	Type	Document Number	Rev
SMCSWLWC-SYC	CSW	EM	GRA	003847	53



- Sydney Metro
- Track Alignment
- Station Structures
- EPL Premise Area

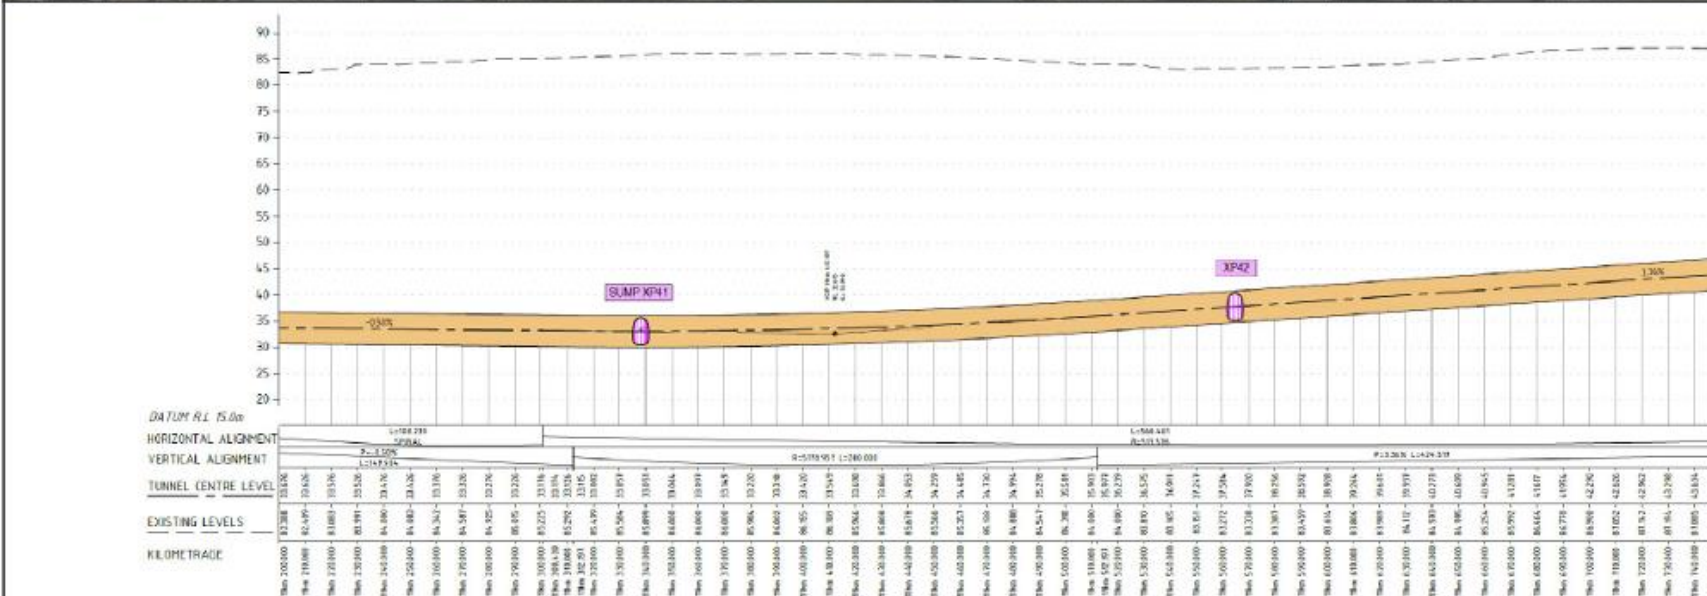

Rev	Description	Date
B	Premise Boundary modification	02/07/2020
A	Premise Boundary created	20/04/2020

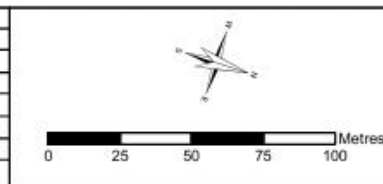


Status	FOR CONSTRUCTION		
Designed By	PB	Drawn	GIS
Coordinate System	MGA ZONE 56	Date Printed	30/10/2023
Height Datum	AHD	Date Issued	30/10/2023
Filename:	CH 11km 200 - Rev 53.mxd		


Subsurface EPL Premises Map					
CH: 11km 200m - 11km 750m (Page 22 of 30)					
Project Number	Location	Discipline	Type	Document Number	Rev
SMCSWLWC-SYC	CSW	EM	GRA	003847	53



- Sydney Metro
- Track Alignment
- Station Structures
- EPL Premise Area

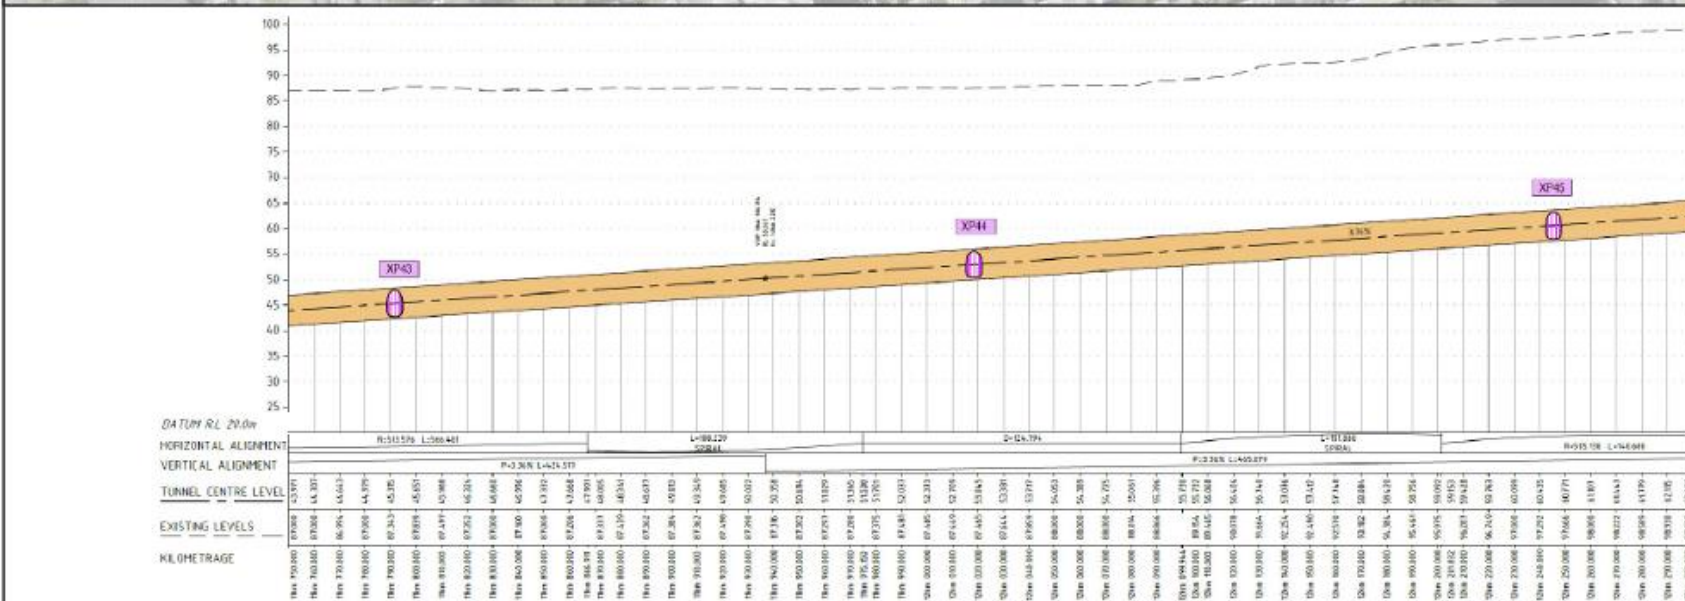

Rev	Description	Date
B	Premise Boundary modification	02/07/2020
A	Premise Boundary created	20/04/2020

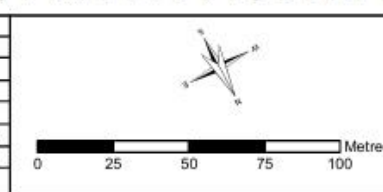


Status	FOR CONSTRUCTION		
Designed By	PB	Drawn	GIS
Coordinate System	MGA ZONE 56	Date Printed	30/10/2023
Height Datum	AHD	Date Issued	30/10/2023
Filename:	CH 11km 753 - Rev 53.mxd		


Subsurface EPL Premises Map					
CH: 11km 750m - 12km 300m (Page 23 of 30)					
Project Number	Location	Discipline	Type	Document Number	Rev
SMCSWLWC-SYC	CSW	EM	GRA	003847	93



Sydney Metro
Track Alignment
Station Structures
EPL Premise Area

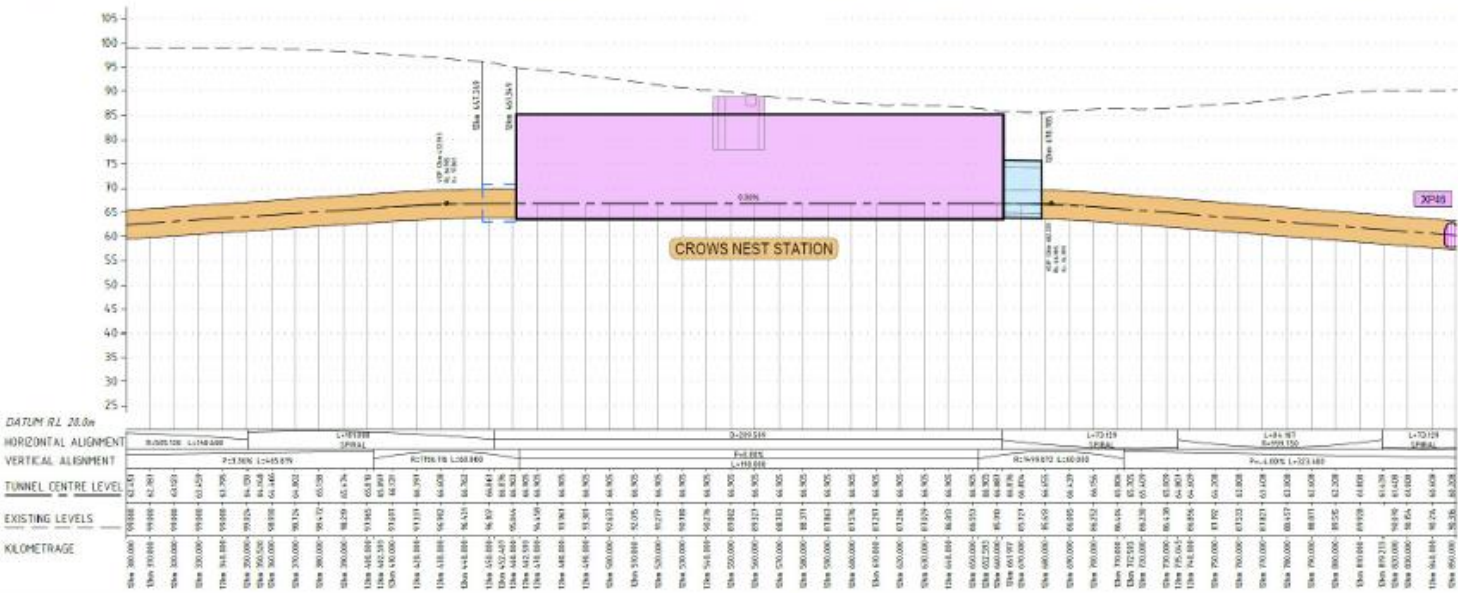

Rev	Description	Date
D	Premise Boundary modification	03/12/2020
C	Premise Boundary and Surface Boundary modification	17/12/2020
B	Premise Boundary and Surface Boundary modification	02/07/2020
A	Premise Boundary created	28/04/2020

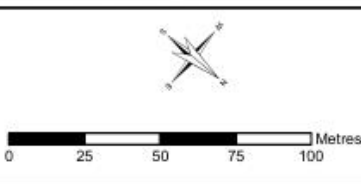


Status	FOR CONSTRUCTION			
Designed By	PB	Drawn	GIS	
Coordinate System	MGA ZONE 56	Date Printed	30/10/2023	
Height Datum	AHD	Date Issued	30/10/2023	
Filename:	CH 12km 330 - Rev 52.mxd			


Subsurface EPL Premises Map					
CH: 12km 300m - 12km 850m (Page 24 of 30)					
Project Number	Location	Discipline	Type	Document Number	Rev
SMCSWLWC-BYC	CSW	EM	GRA	003847	53



Sydney Metro
Track Alignment
Station Structures
EPL Premise Area

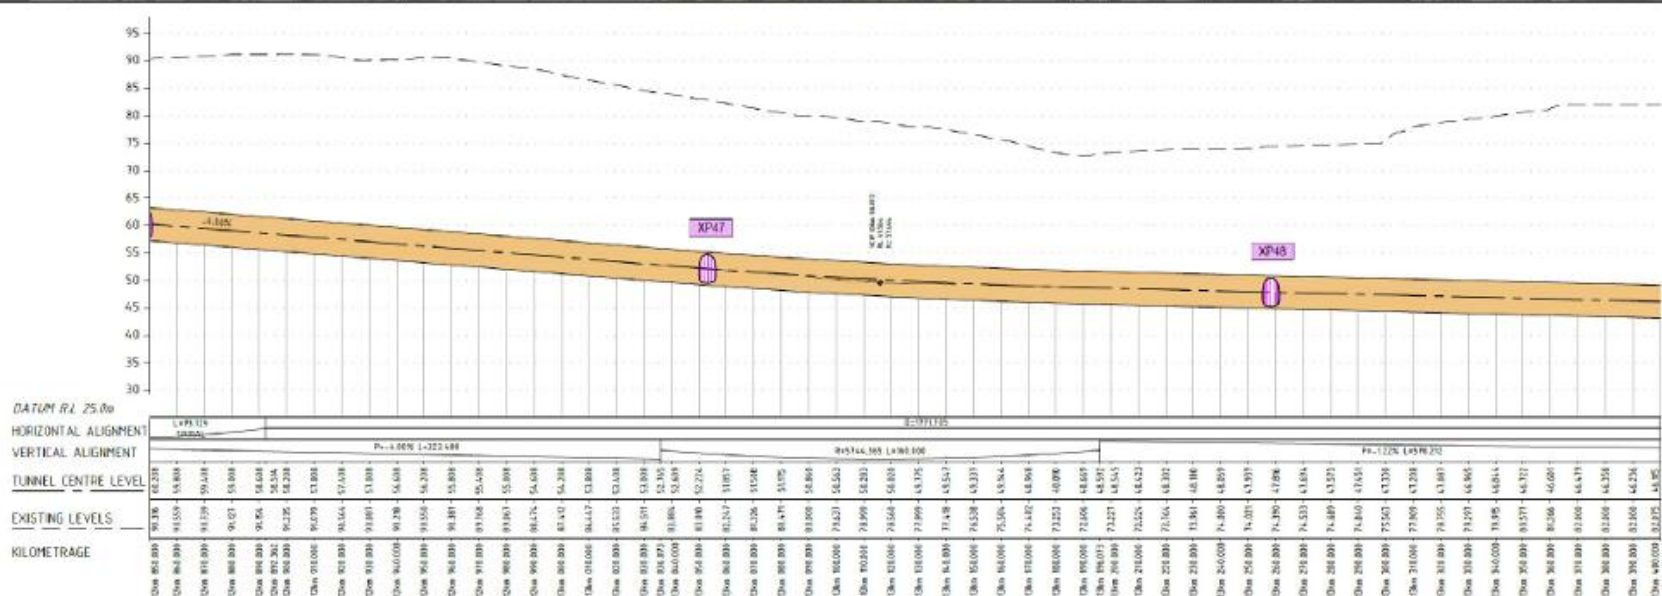


Rev	Description	Date
A	Premise Boundary created	20/04/2020

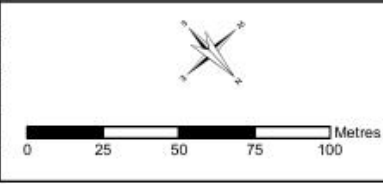


Status FOR CONSTRUCTION			
Designed By	PB	Drawn	GIS
Coordinate System	MGA ZONE 56	Date Printed	30/10/2023
Height Datum	AHD	Date Issued	30/10/2023
Filename:	CH 12km 850 - Rev 53.mxd		


Subsurface EPL Premises Map					
CH: 12km 850m - 13km 400m (Page 25 of 30)					
Project Number	Location	Discipline	Type	Document Number	Rev
SMCSWLWC-SYC	CSW	EM	GRA	003647	53

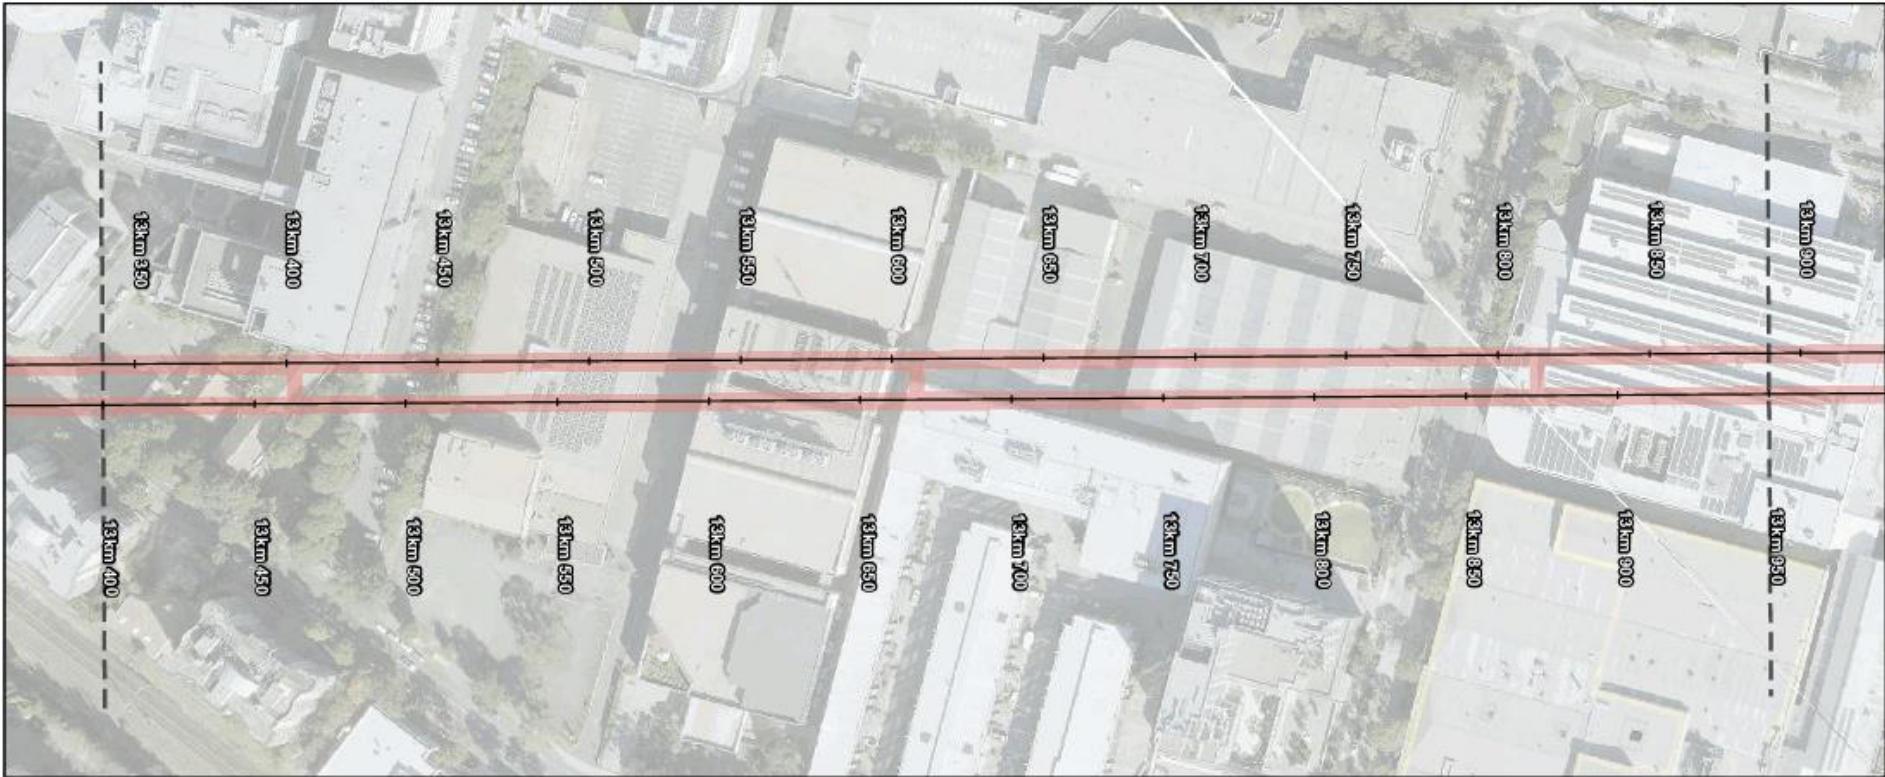

Sydney Metro
Track Alignment
Station Structures
EPL Premise Area

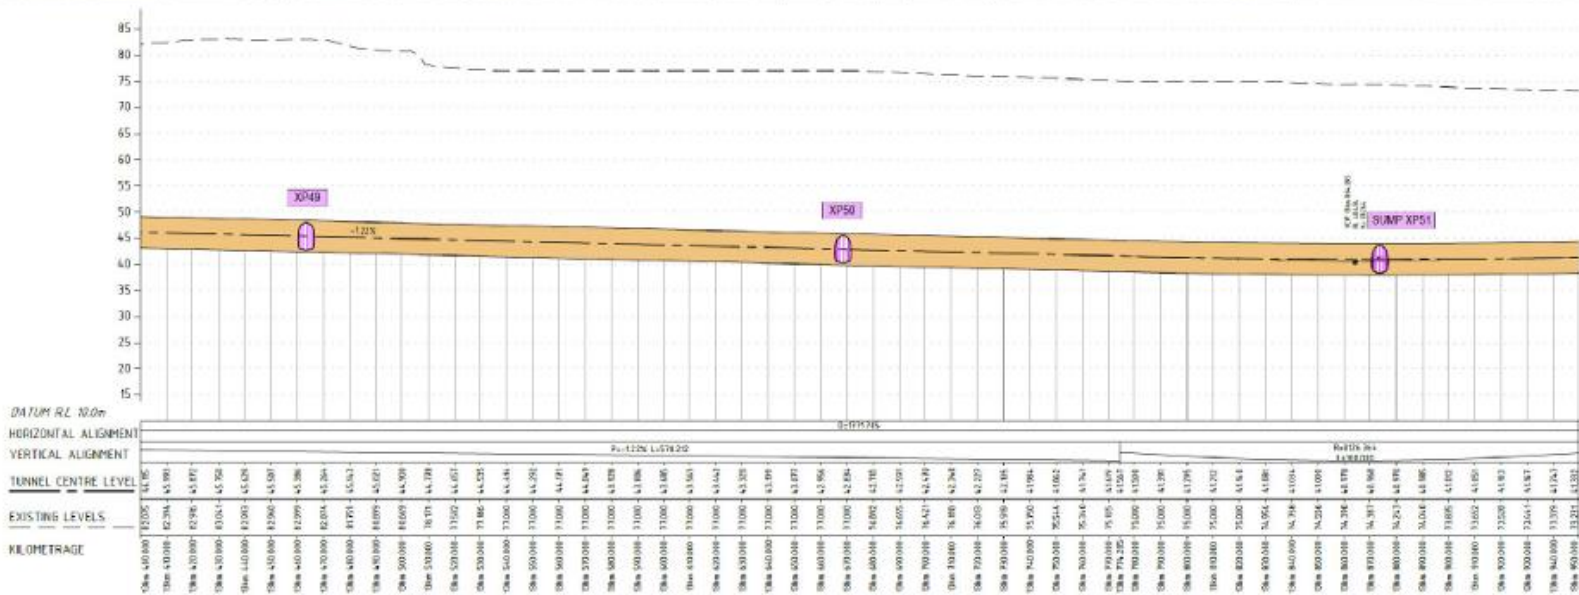

Revision		Revision	Description	Date
A		1	Premise Boundary created	29/04/2020

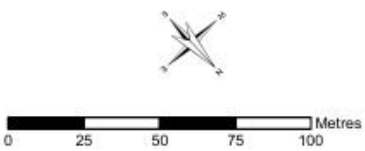

MTS
Metro Trains Sydney



Status			
FOR CONSTRUCTION			
Designed By	PB	Drawn	GIS
Coordinate System	MGA ZONE 56	Date Printed	30/10/2023
Height Datum	AHD	Date Issued	30/10/2023
Filename:	CH 13km 510 - Rev 53.mxd		


Subsurface EPL Premises Map

CH: 13km 400m - 13km 950m (Page 26 of 30)


Project Number	Location	Discipline	Type	Document Number	Rev
SMCSWLWC-5YC	CSW	EM	GRA	003847	53



- Sydney Metro
- Track Alignment
- Station Structures
- EPL Premise Area

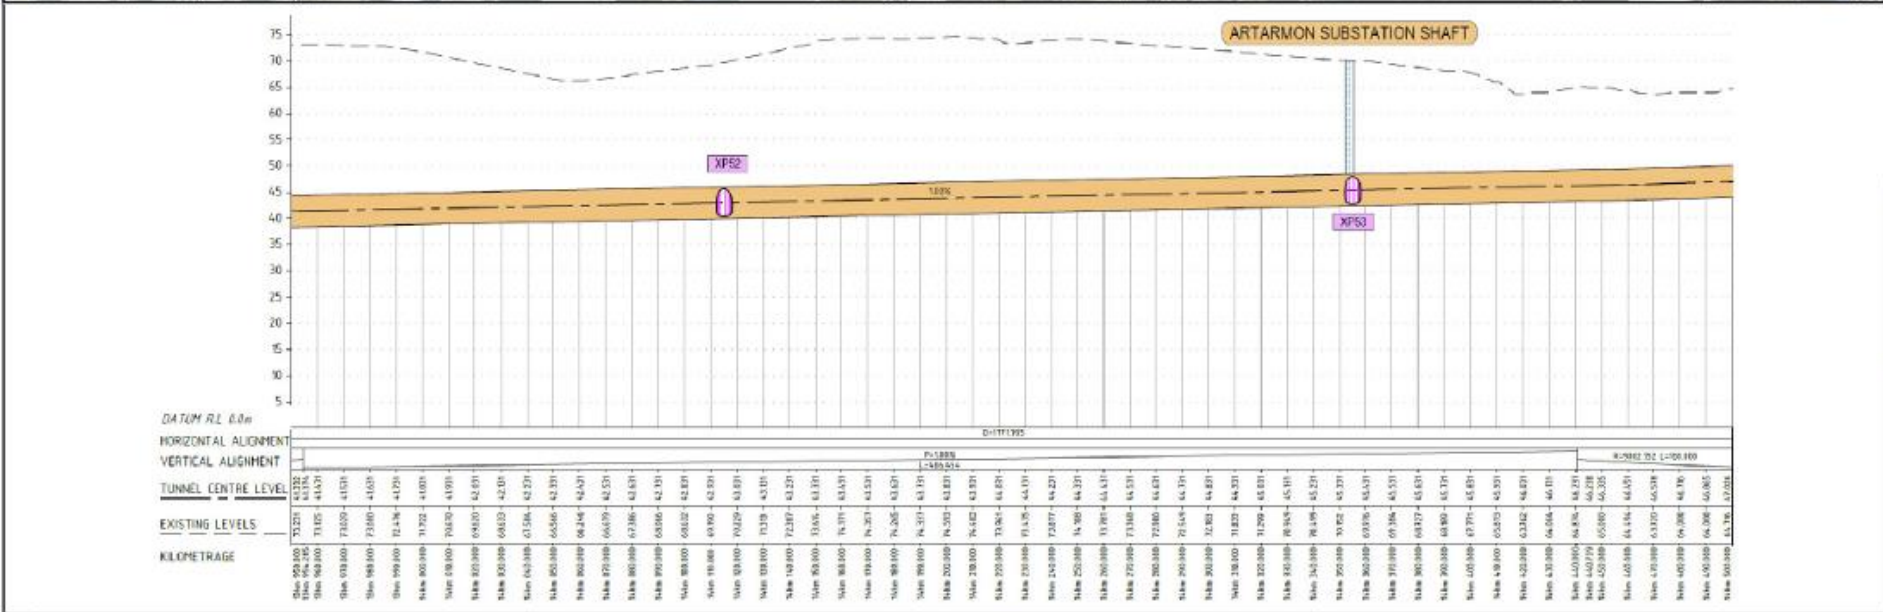

Rev	Description	Date
A	Premise Boundary created	20/04/2020

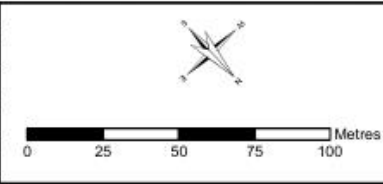


Status	FOR CONSTRUCTION		
Designed By	PB	Drawn	GIS
Coordinate System	MGA ZONE 56	Date Printed	30/10/2023
Height Datum	AHD	Date Issued	30/10/2023
Filename:	CH 13km 953 - Rev 53.mxd		


Subsurface EPL Premises Map					
CH: 13km 950m - 14km 500m (Page 27 of 30)					
Project Number	Location	Discipline	Type	Document Number	Rev
SMCSWLWC-SYC	CSW	EM	GRA	063847	53



- Sydney Metro
- Track Alignment
- Station Structures
- EPL Premise Area

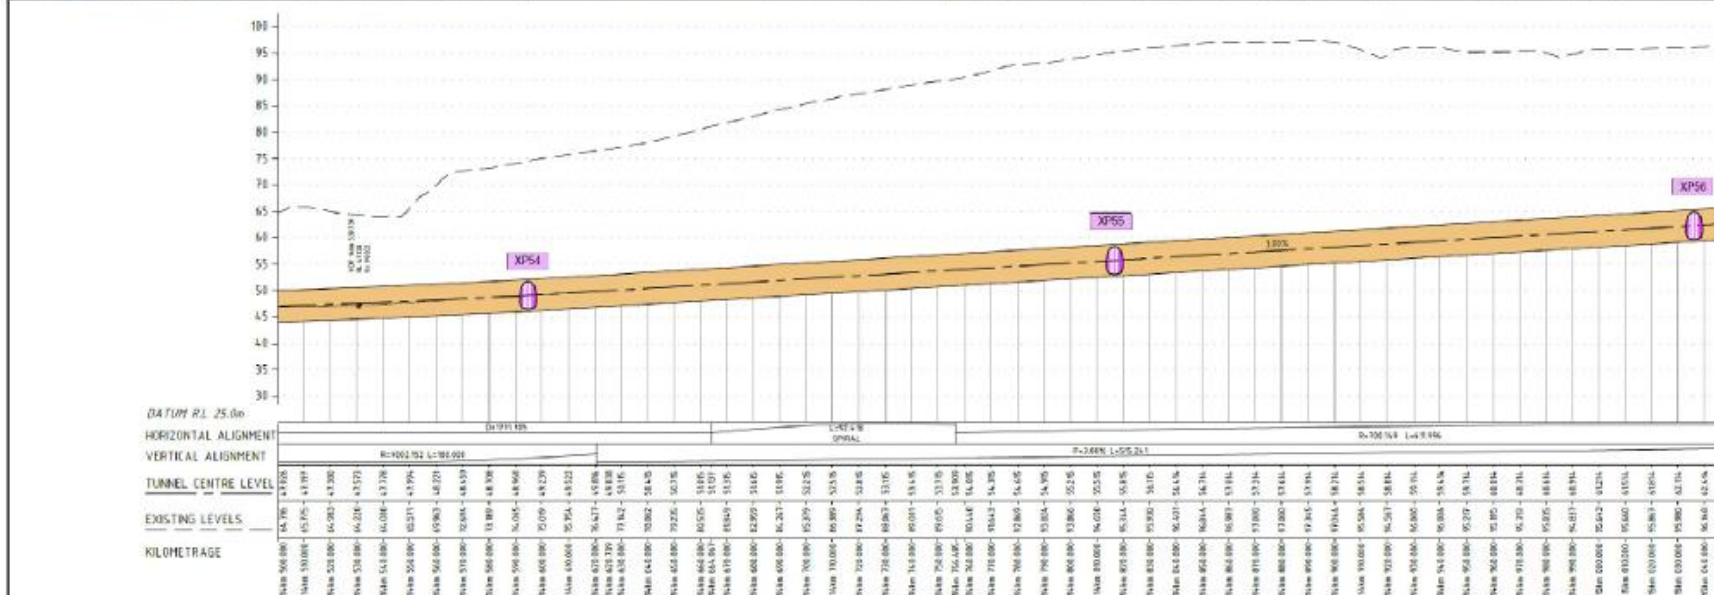

Revision History	
Rev	Description
A	Premise Boundary created

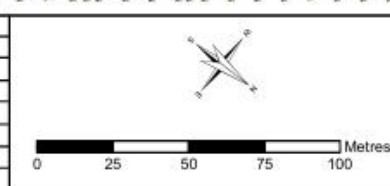


Status			
FOR CONSTRUCTION			
Designed By	PB	Drawn	GIS
Coordinate System	MGA ZONE 56	Date Printed	30/10/2023
Height Datum	AHD	Date Issued	30/10/2023
Filename:	CH 14km 500 - Rev 03.mxd		


Subsurface EPL Premises Map					
CH: 14km 500m - 15km 050m (Page 28 of 30)					
Project Number	Location	Discipline	Type	Document Number	Rev
SMCSWLWC-SYC	CSW	EM	GRA	003847	53



Sydney Metro
Track Alignment
Station Structures
EPL Premise Area

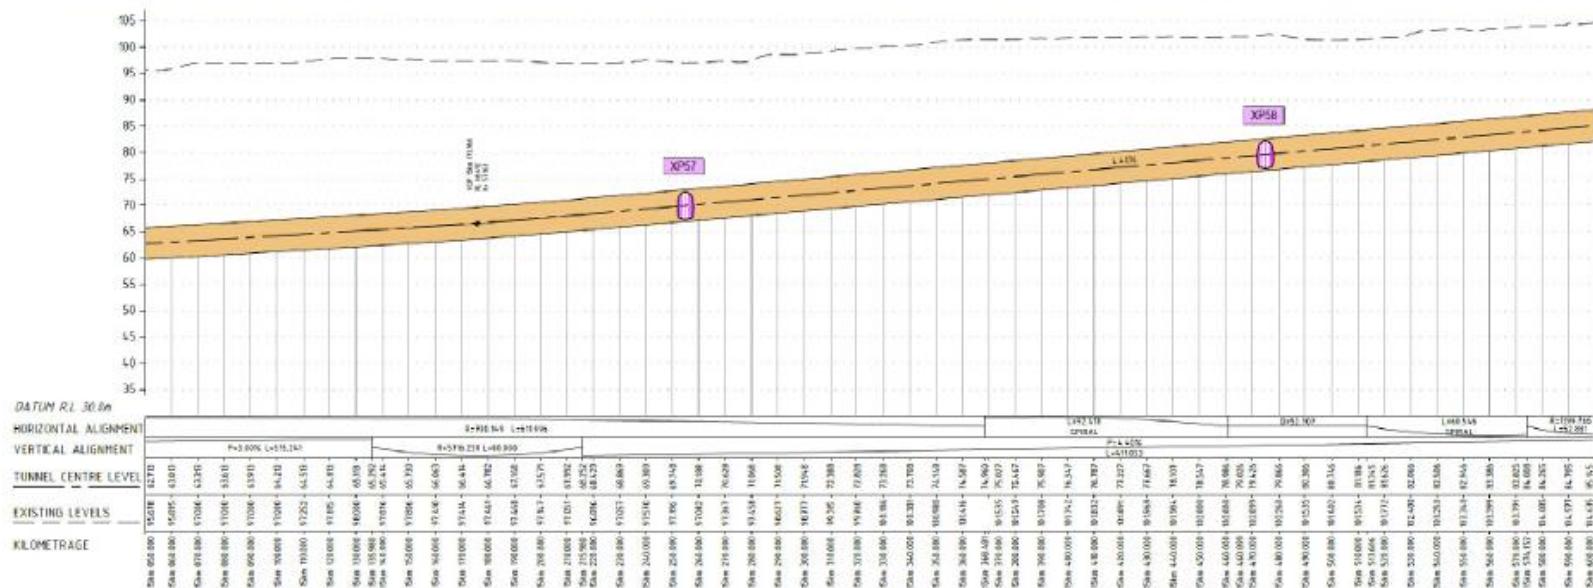

Rev	Description	Date
A	Premise Boundary created	20/04/2020

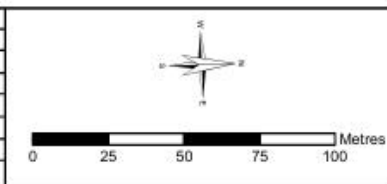


Status	FOR CONSTRUCTION		
Designed By	PB	Drawn	GIS
Coordinate System	MGA ZONE 56	Date Printed	30/10/2023
Height Datum	AHD	Date Issued	30/10/2023
Filename:	CH 15km 050 - Rev 93.mxd		


Subsurface EPL Premises Map					
CH: 15km 050m - 15km 600m (Page 29 of 30)					
Project Number	Location	Discipline	Type	Document Number	Rev
SMCSWLWC-SYC	CSW	EM	GRA	003847	93



Sydney Metro
 Track Alignment
 Station Structures
 EPL Premise Area

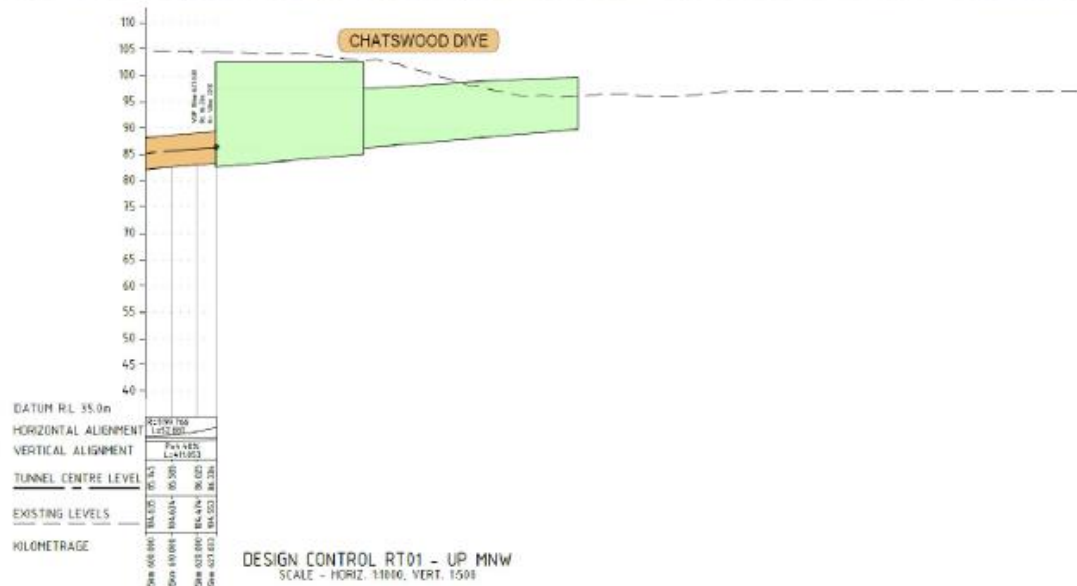

Rev	Description	Date
D	Modified Surface Systems/Connect, Shared Access Areas, and EPL Premise Area	15/10/2020
C	Modified Surface Systems/Connect, Shared Access Areas, and EPL Premise Area	02/07/2020
B	Premise Boundary and Surface Boundary modification	02/07/2020
A	Premise Boundary created	29/04/2020

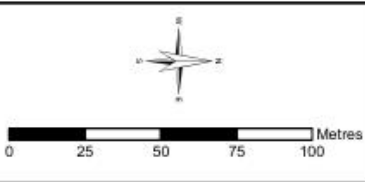

Status	FOR CONSTRUCTION
Designed By	PB
Coordinate System	MGA ZONE 56
Height Datum	AHD
Filename	CH 15km 600 - Rev S3.mxd

Subsurface EPL Premises Map					
CH: 15km 600m - Chatswood Dive (Page 30 of 30)					
Project Number	Location	Discipline	Type	Document Number	Rev
SMCSWLWC-SYC	CSW	EM	GRA	003847	53